


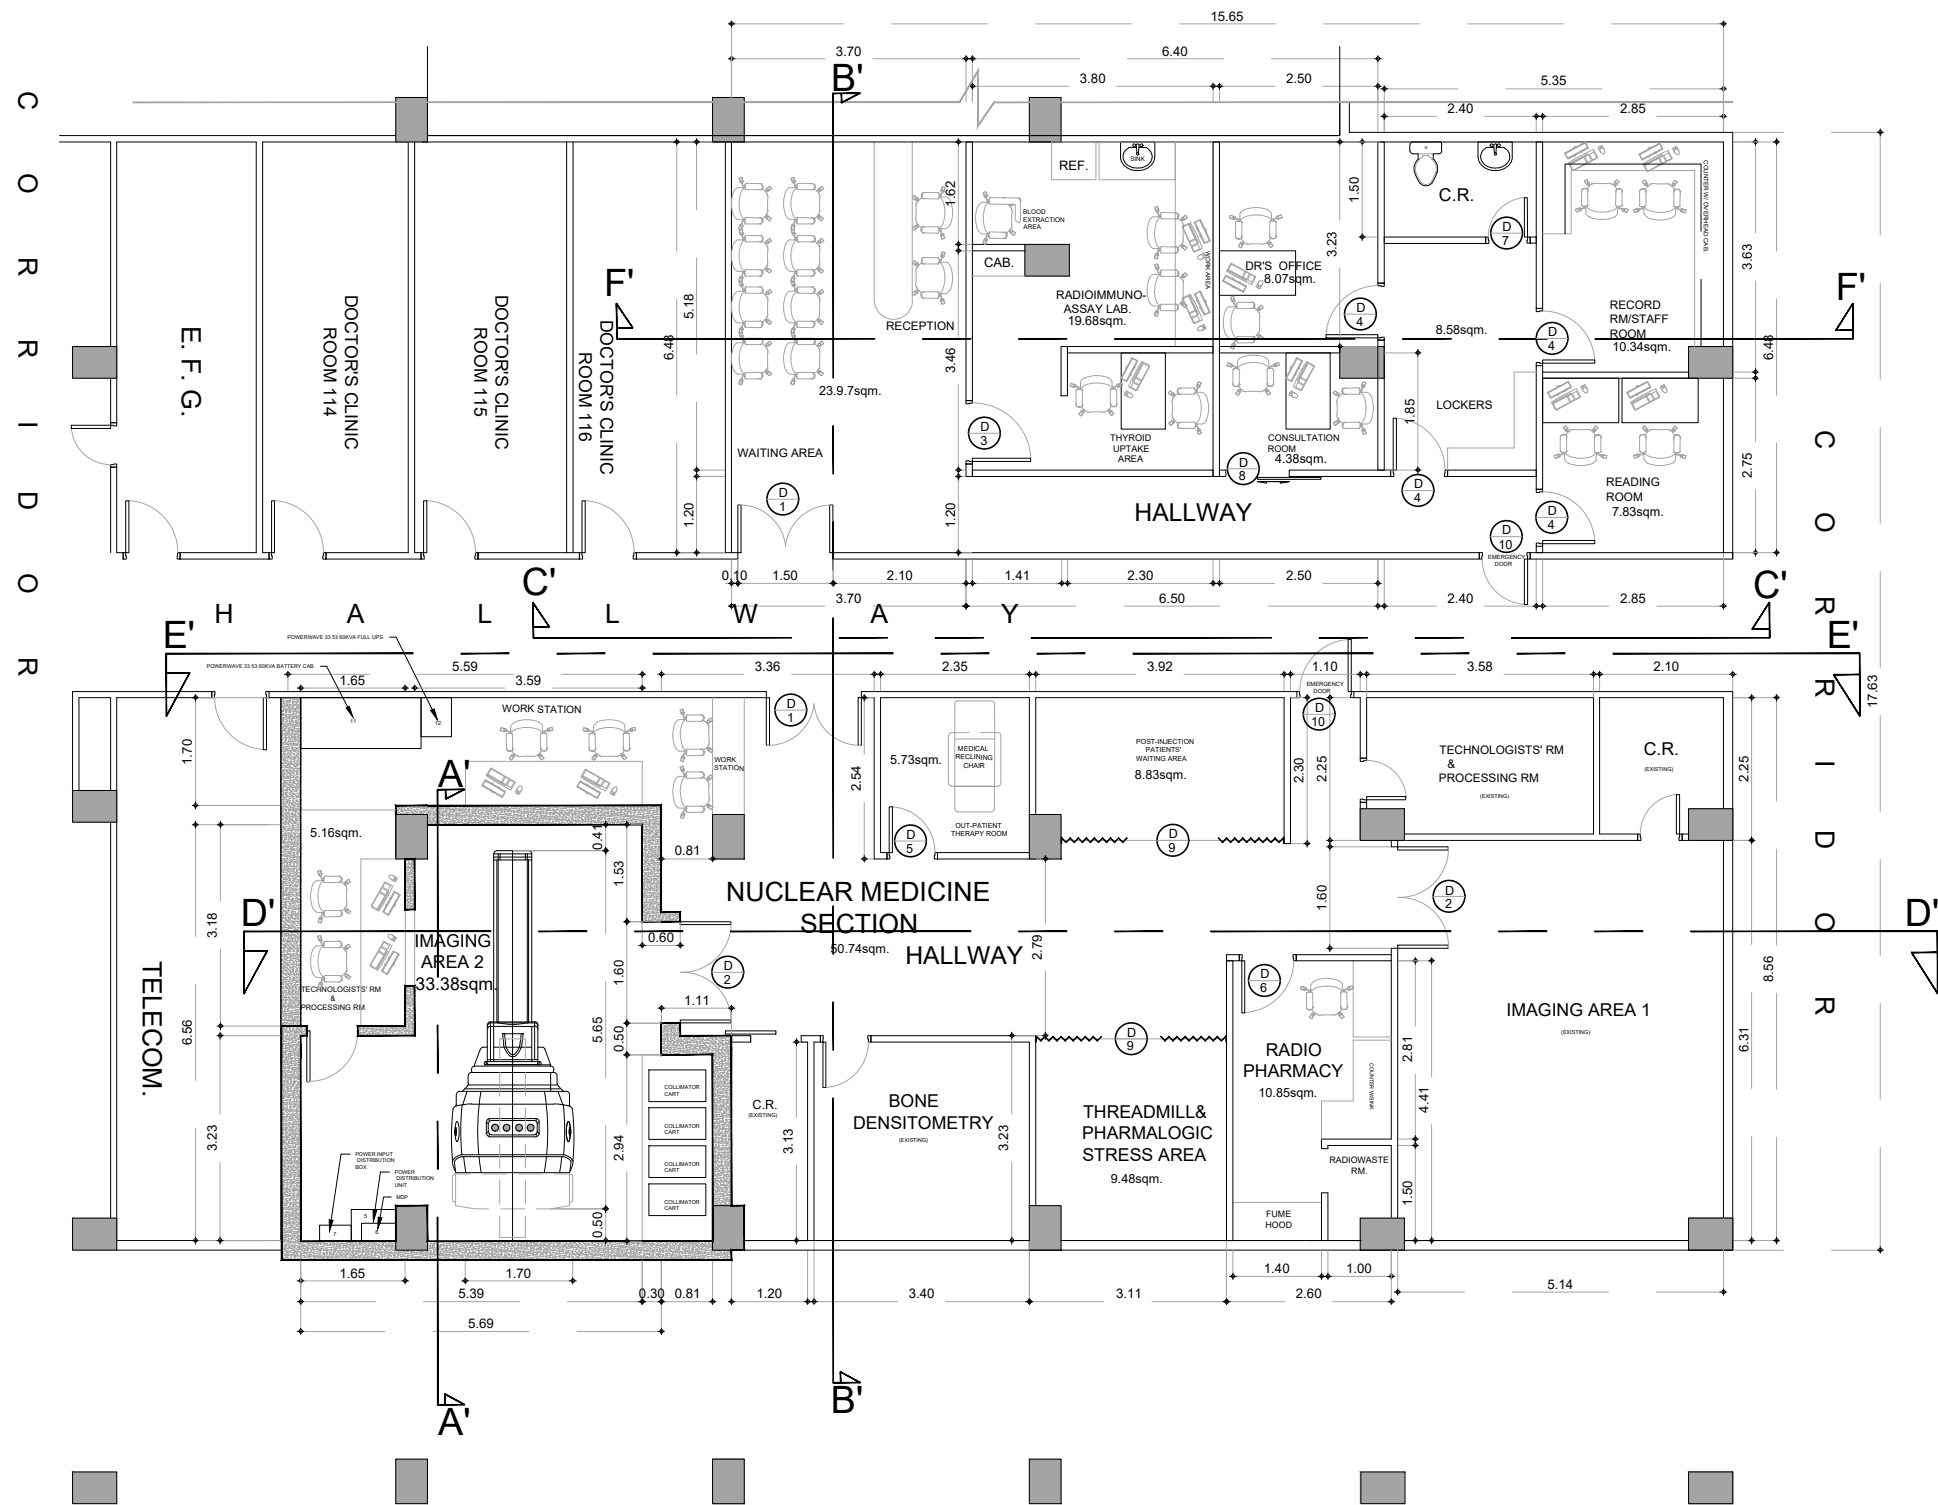

PROPOSED NUCLEAR MEDICINE FLOOR PLAN

SCALE: NTS

	ARCHT'L. DRAWING:	PREPARED BY:	CHECKED BY:	APPROVED BY:	APPROVED BY:	APPROVED BY:	REPUBLIC ACT 545 THIS DRAWING AS AN INSTRUMENT OF SERVICE, IS THE PROPERTY OF CHINESE GENERAL HOSPITAL & MED. CENTER REGISTERED ARCHITECT AND AS SUCH MUST NOT BE REPRODUCED OR COPIED IN PART OR IN WHOLE WITHOUT HIS PERMISSION. ALL DRAWINGS ARE TO BE RETURNED WHEN NO LONGER IN USE. PRESIDENTIAL DECREE NO. 49 "PROTECTION OF INTELLECTUAL PROPERTY" WORKS OF ART, ARCHITECTURE, MODELS AND DESIGNS ARE CREATIVE WORK AND CONSIDERED AS PART OF THE INTELLECTUAL PROPERTY OF THE AUTHOR.	SHEET NO.:
	DATE: 03/01/2024 PROPOSED NUCLEAR MEDICINE RENOVATION CHINESE GENERAL HOSPITAL AND MEDICAL CENTER 286 Blumentritt St., Sta. Cruz, Manila, Metro Manila, Philippines	AR.PACHOLO C.MOGELLO ARCHITECT - OFM	ENGR. BERNARD M. SAPON OFM - DEPARTMENT HEAD PRC NO.: 0081085	ARLENE ONG- ORTIZ,M.D.,FPSNM HEAD,NUCLEAR MEDICINE & THERANOSTIC CENTER	SAMUEL D. ANG,M.D.,FPCS,FACS CGHMC -MEDICAL DIRECTOR	MR. KELLY H. SIA CGHMC - PRESIDENT & CEO		