


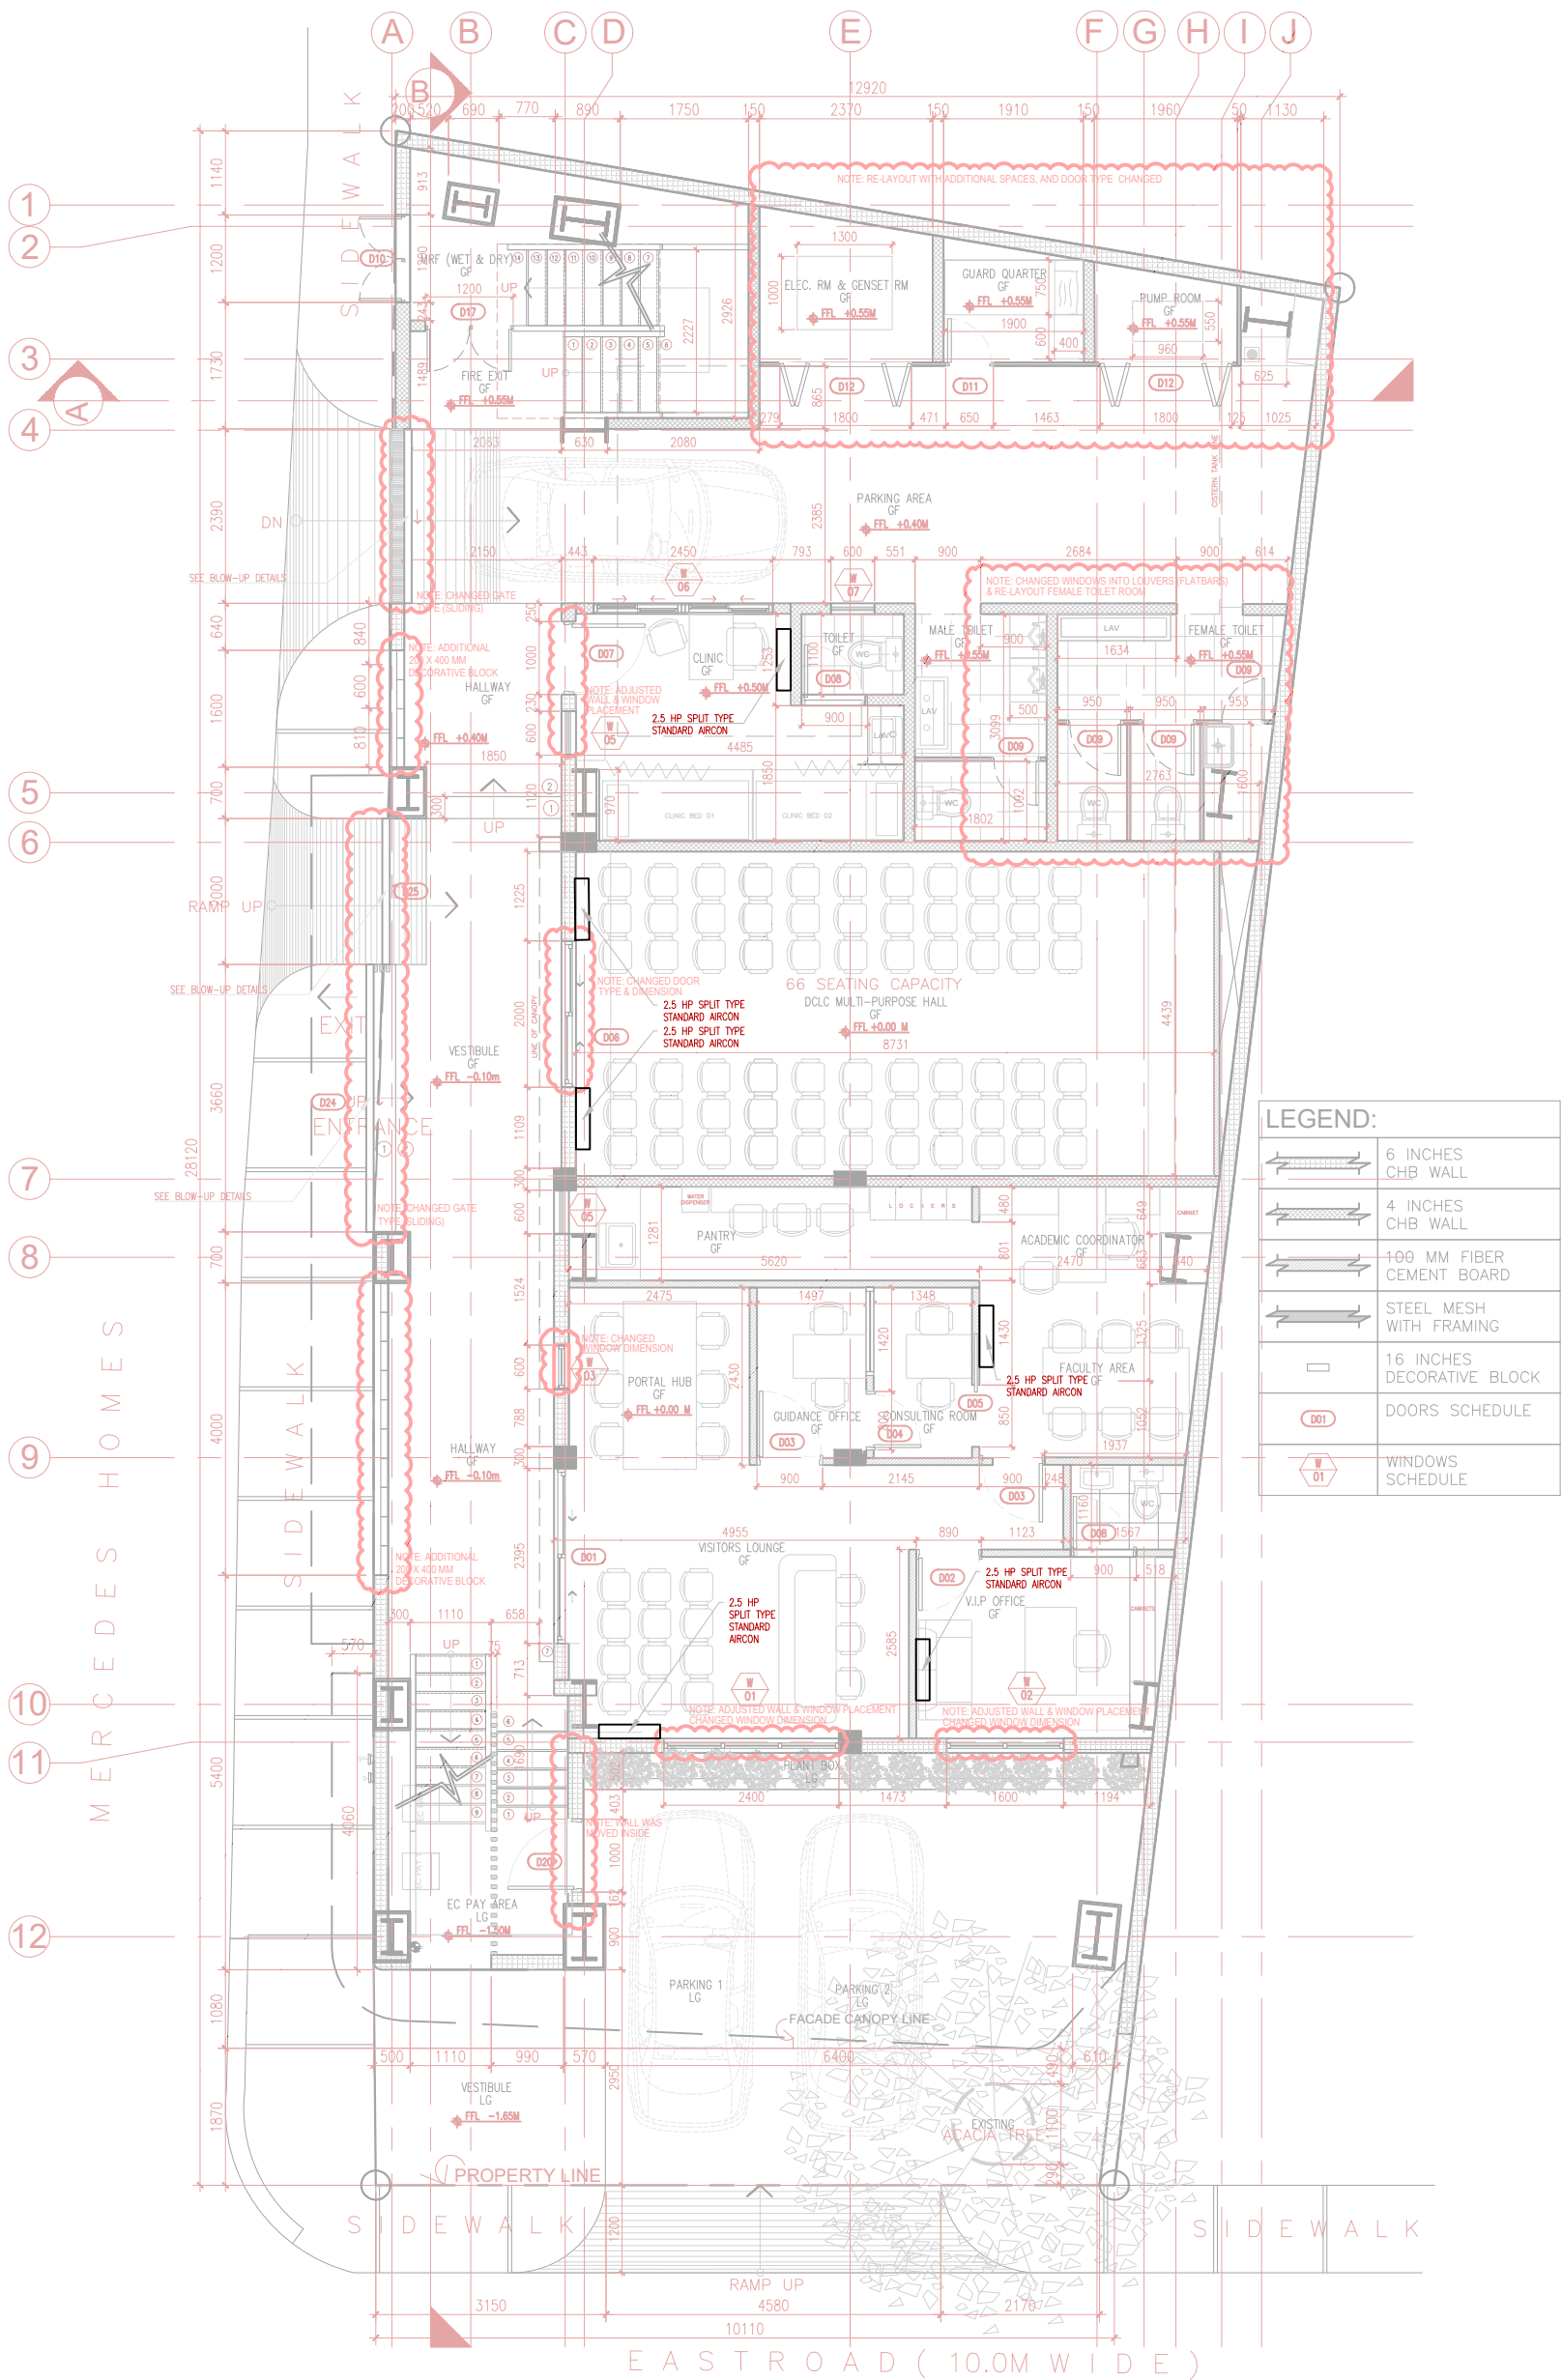

1 GROUND FLOOR PLAN
A1-002 SCALE 1:100MTS

SHOP DRAWINGS OF
ICCT-ANGONO


APPROVED BY:

DARWIN DULAY
Vice President, SPAMO

AR. JOHN PAUL MONTERO
Assistant Manager, PMT

NOTED BY:

ENGR. JETSON BALUCON
Engineering Head, PMT

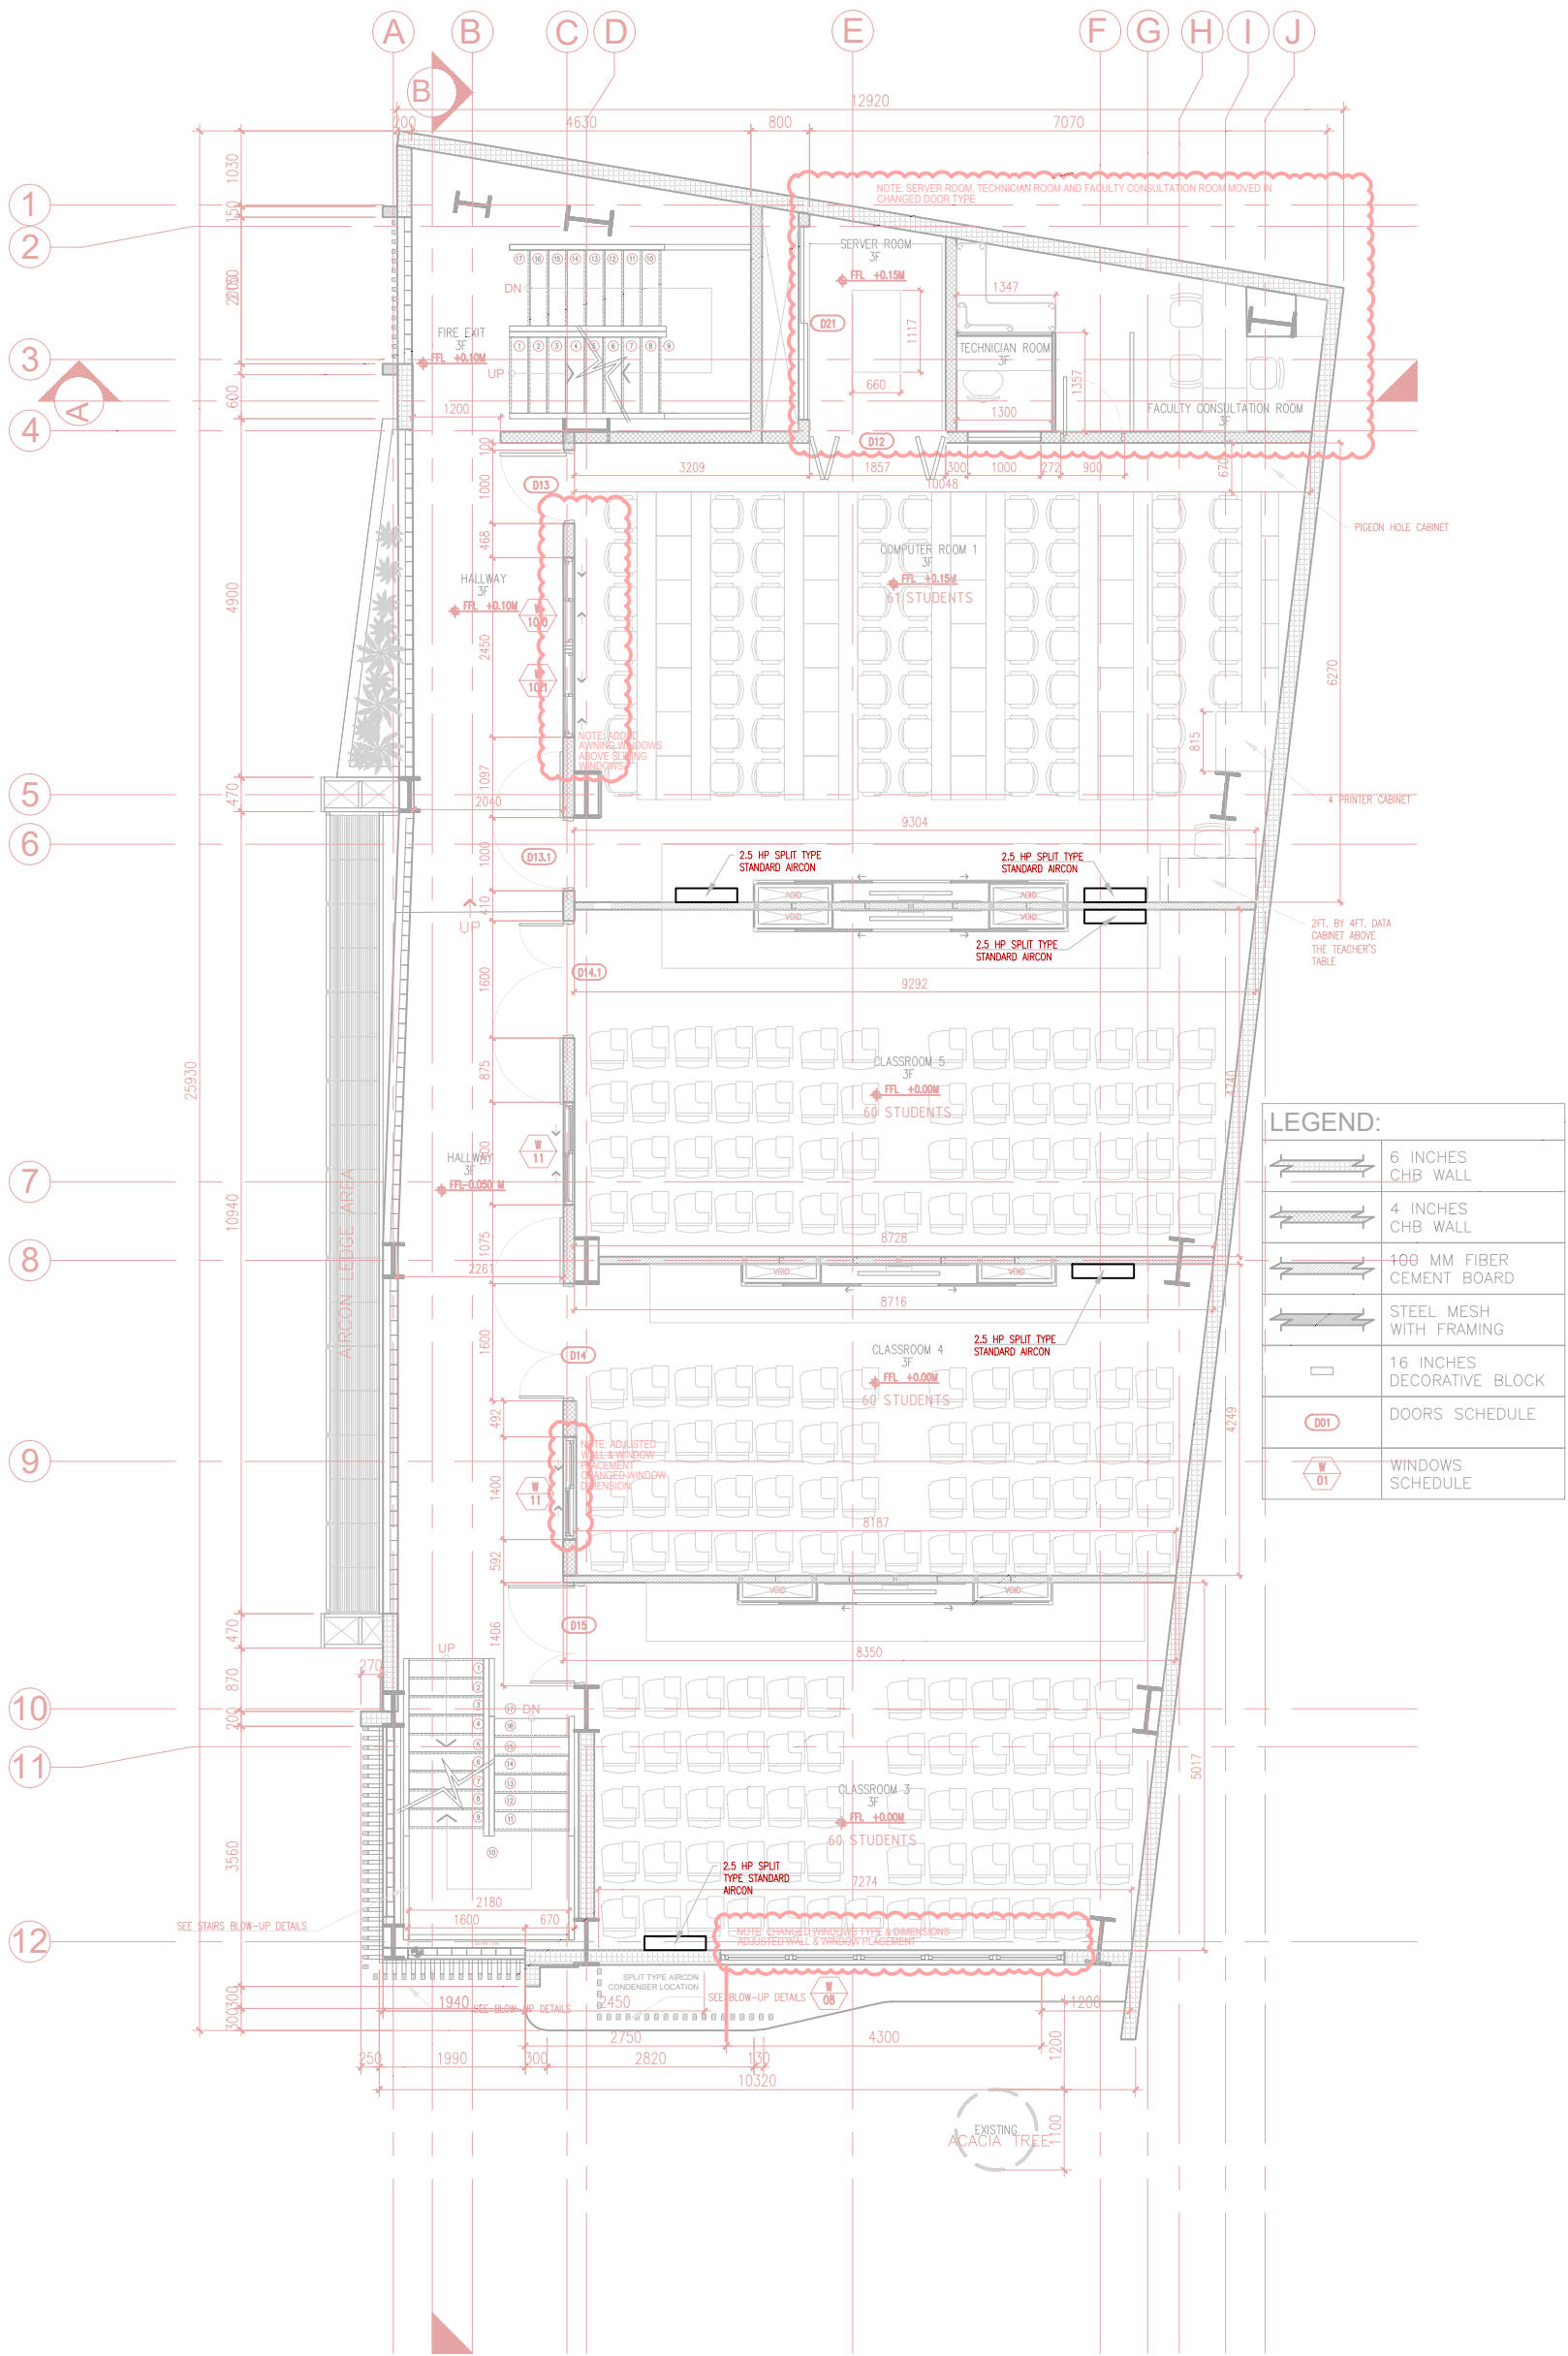

LEGEND:	
	6 INCHES CHB WALL
	4 INCHES CHB WALL
	100 MM FIBER CEMENT BOARD
	STEEL MESH WITH FRAMING
	16 INCHES DECORATIVE BLOCK
	DOORS SCHEDULE
	WINDOWS SCHEDULE

1

THIRD FLOOR PLAN

A1-004

SCALE

1:100MTS

SHOP DRAWINGS OF
ICCT-ANGONO


APPROVED BY:

DARWIN DULAY
Vice President, SPAMO

AR. JOHN PAUL MONTERO
Assistant Manager, PMT

NOTED BY:

ENGR. JETSON BALUCON
Engineering Head, PMT

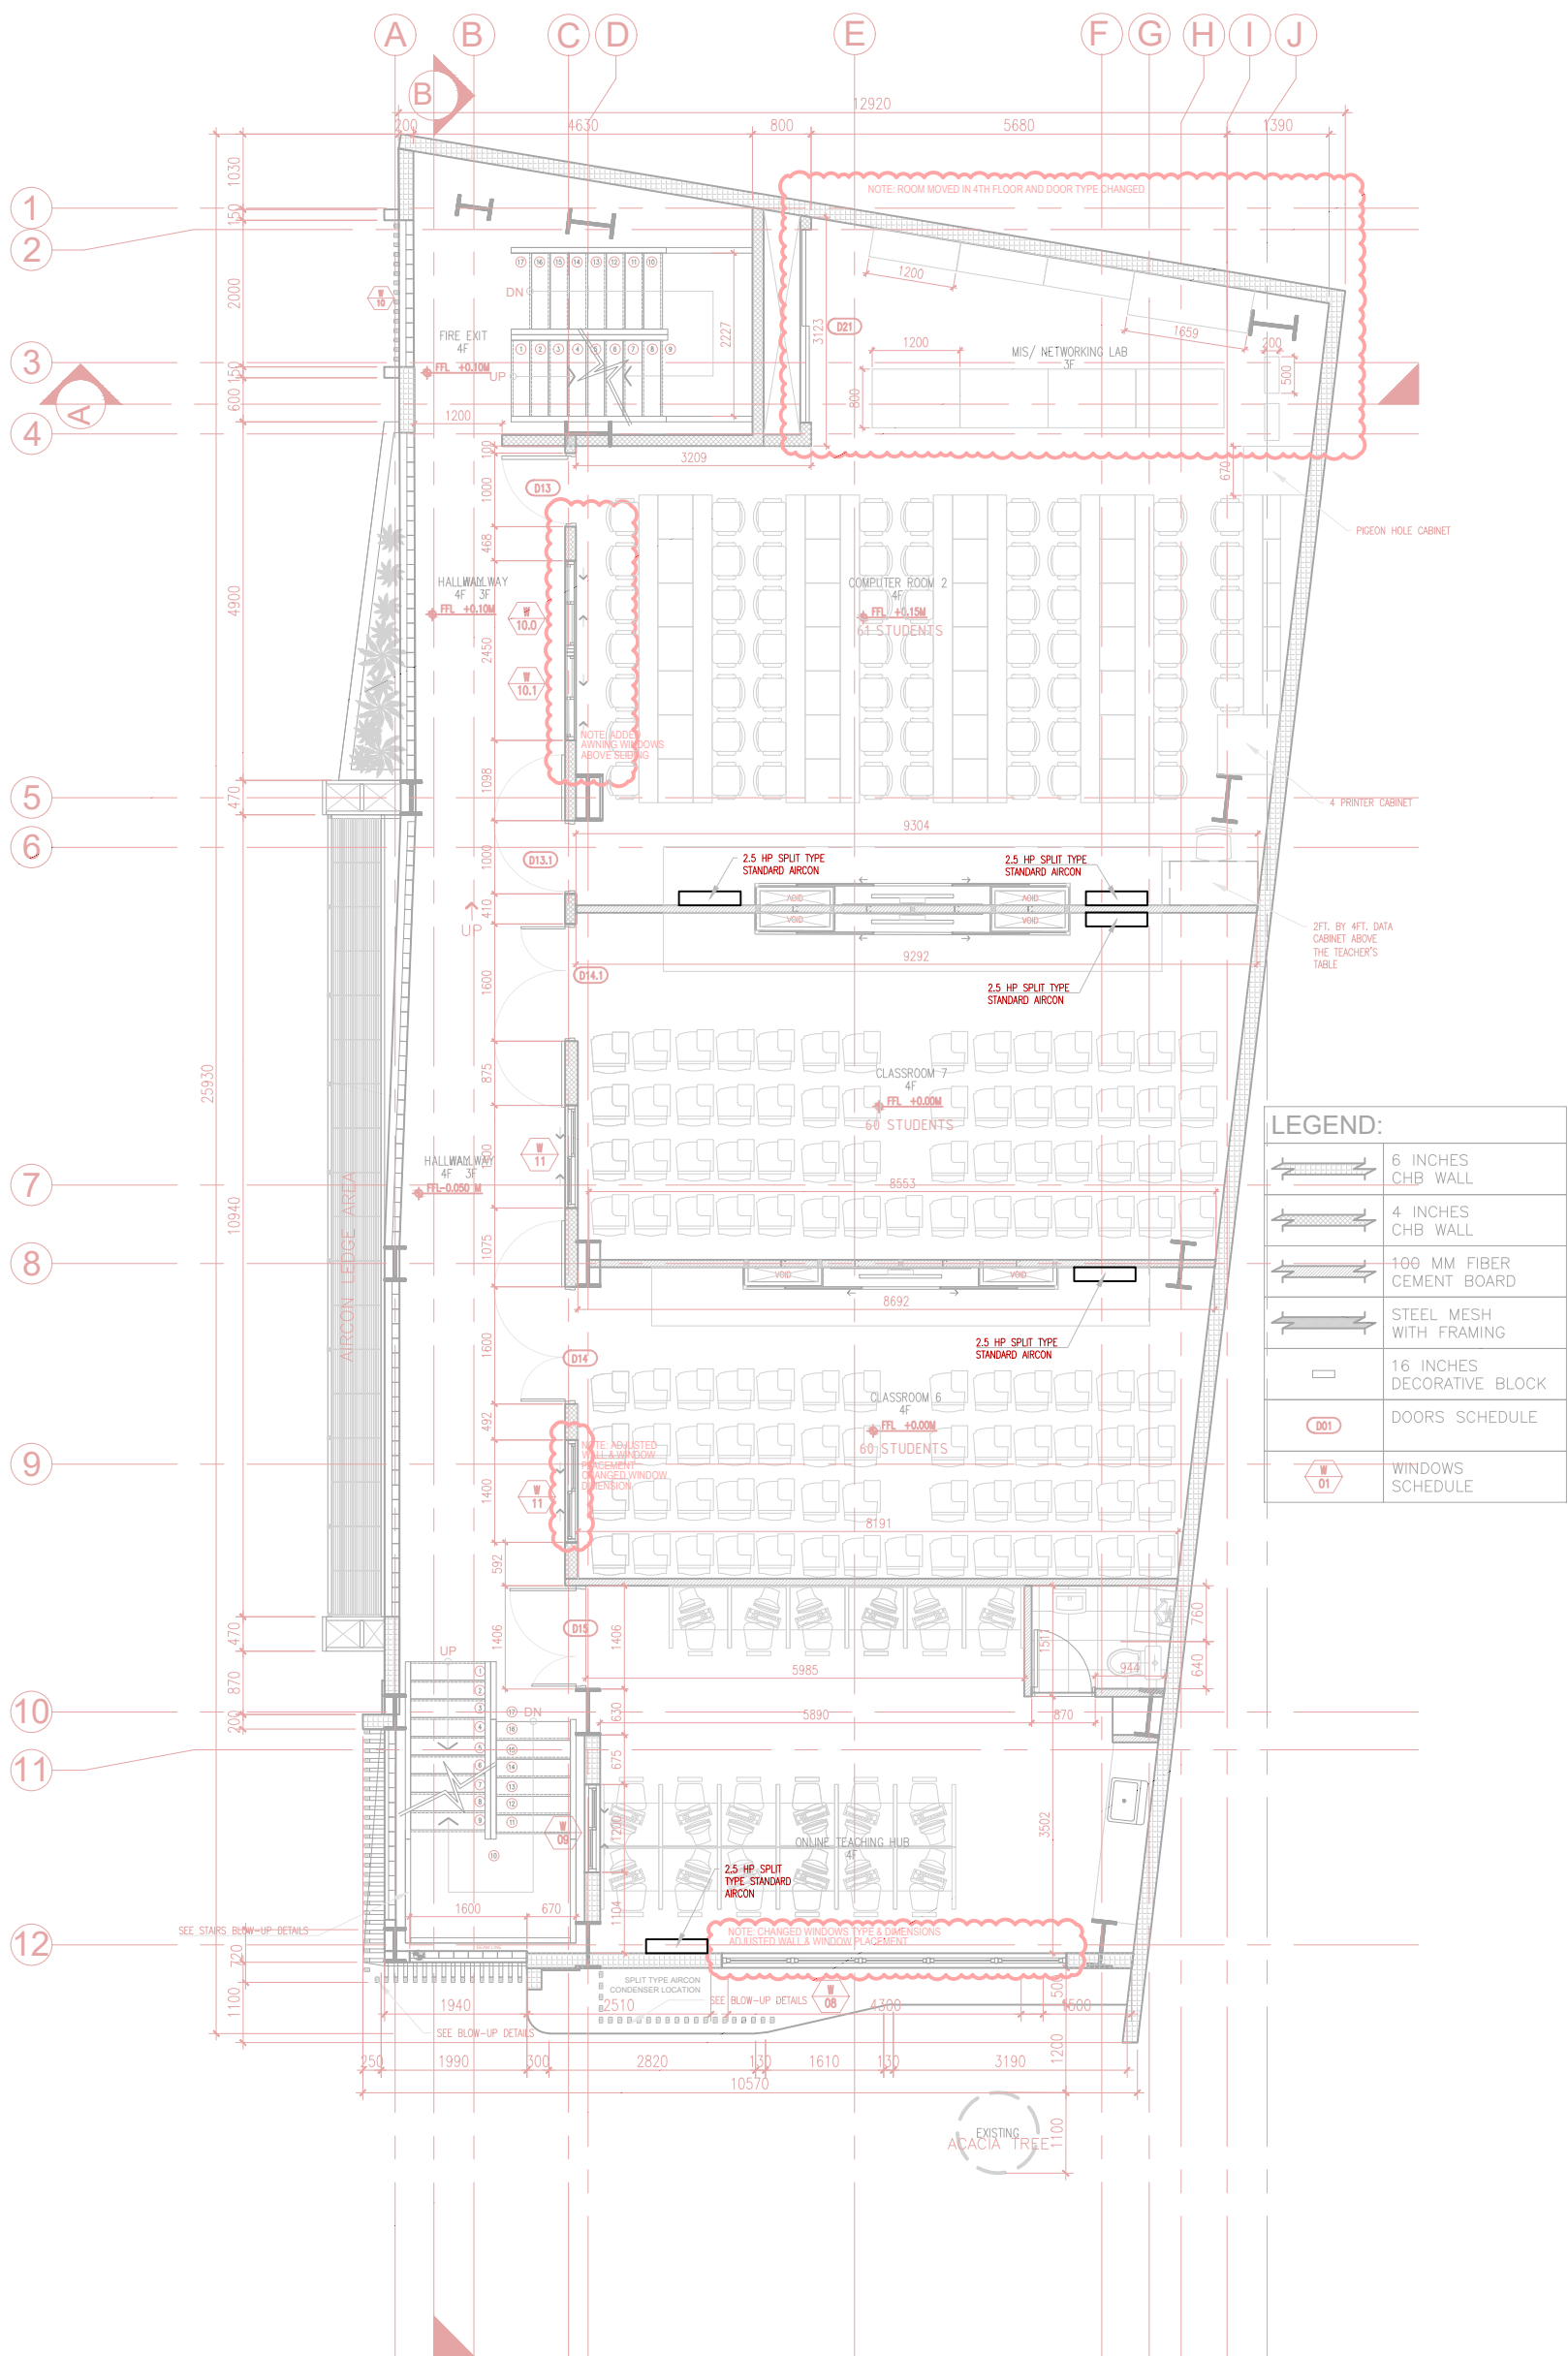

1 FOURTH FLOOR PLAN
A1-005 SCALE 1:100MTS

SHOP DRAWINGS OF
ICCT-ANGONO


APPROVED BY:

DARWIN DULAY
Vice President, SPAMO

AR. JOHN PAUL MONTERO
Assistant Manager, PMT

NOTED BY:

ENGR. JETSON BALUCON
Engineering Head, PMT

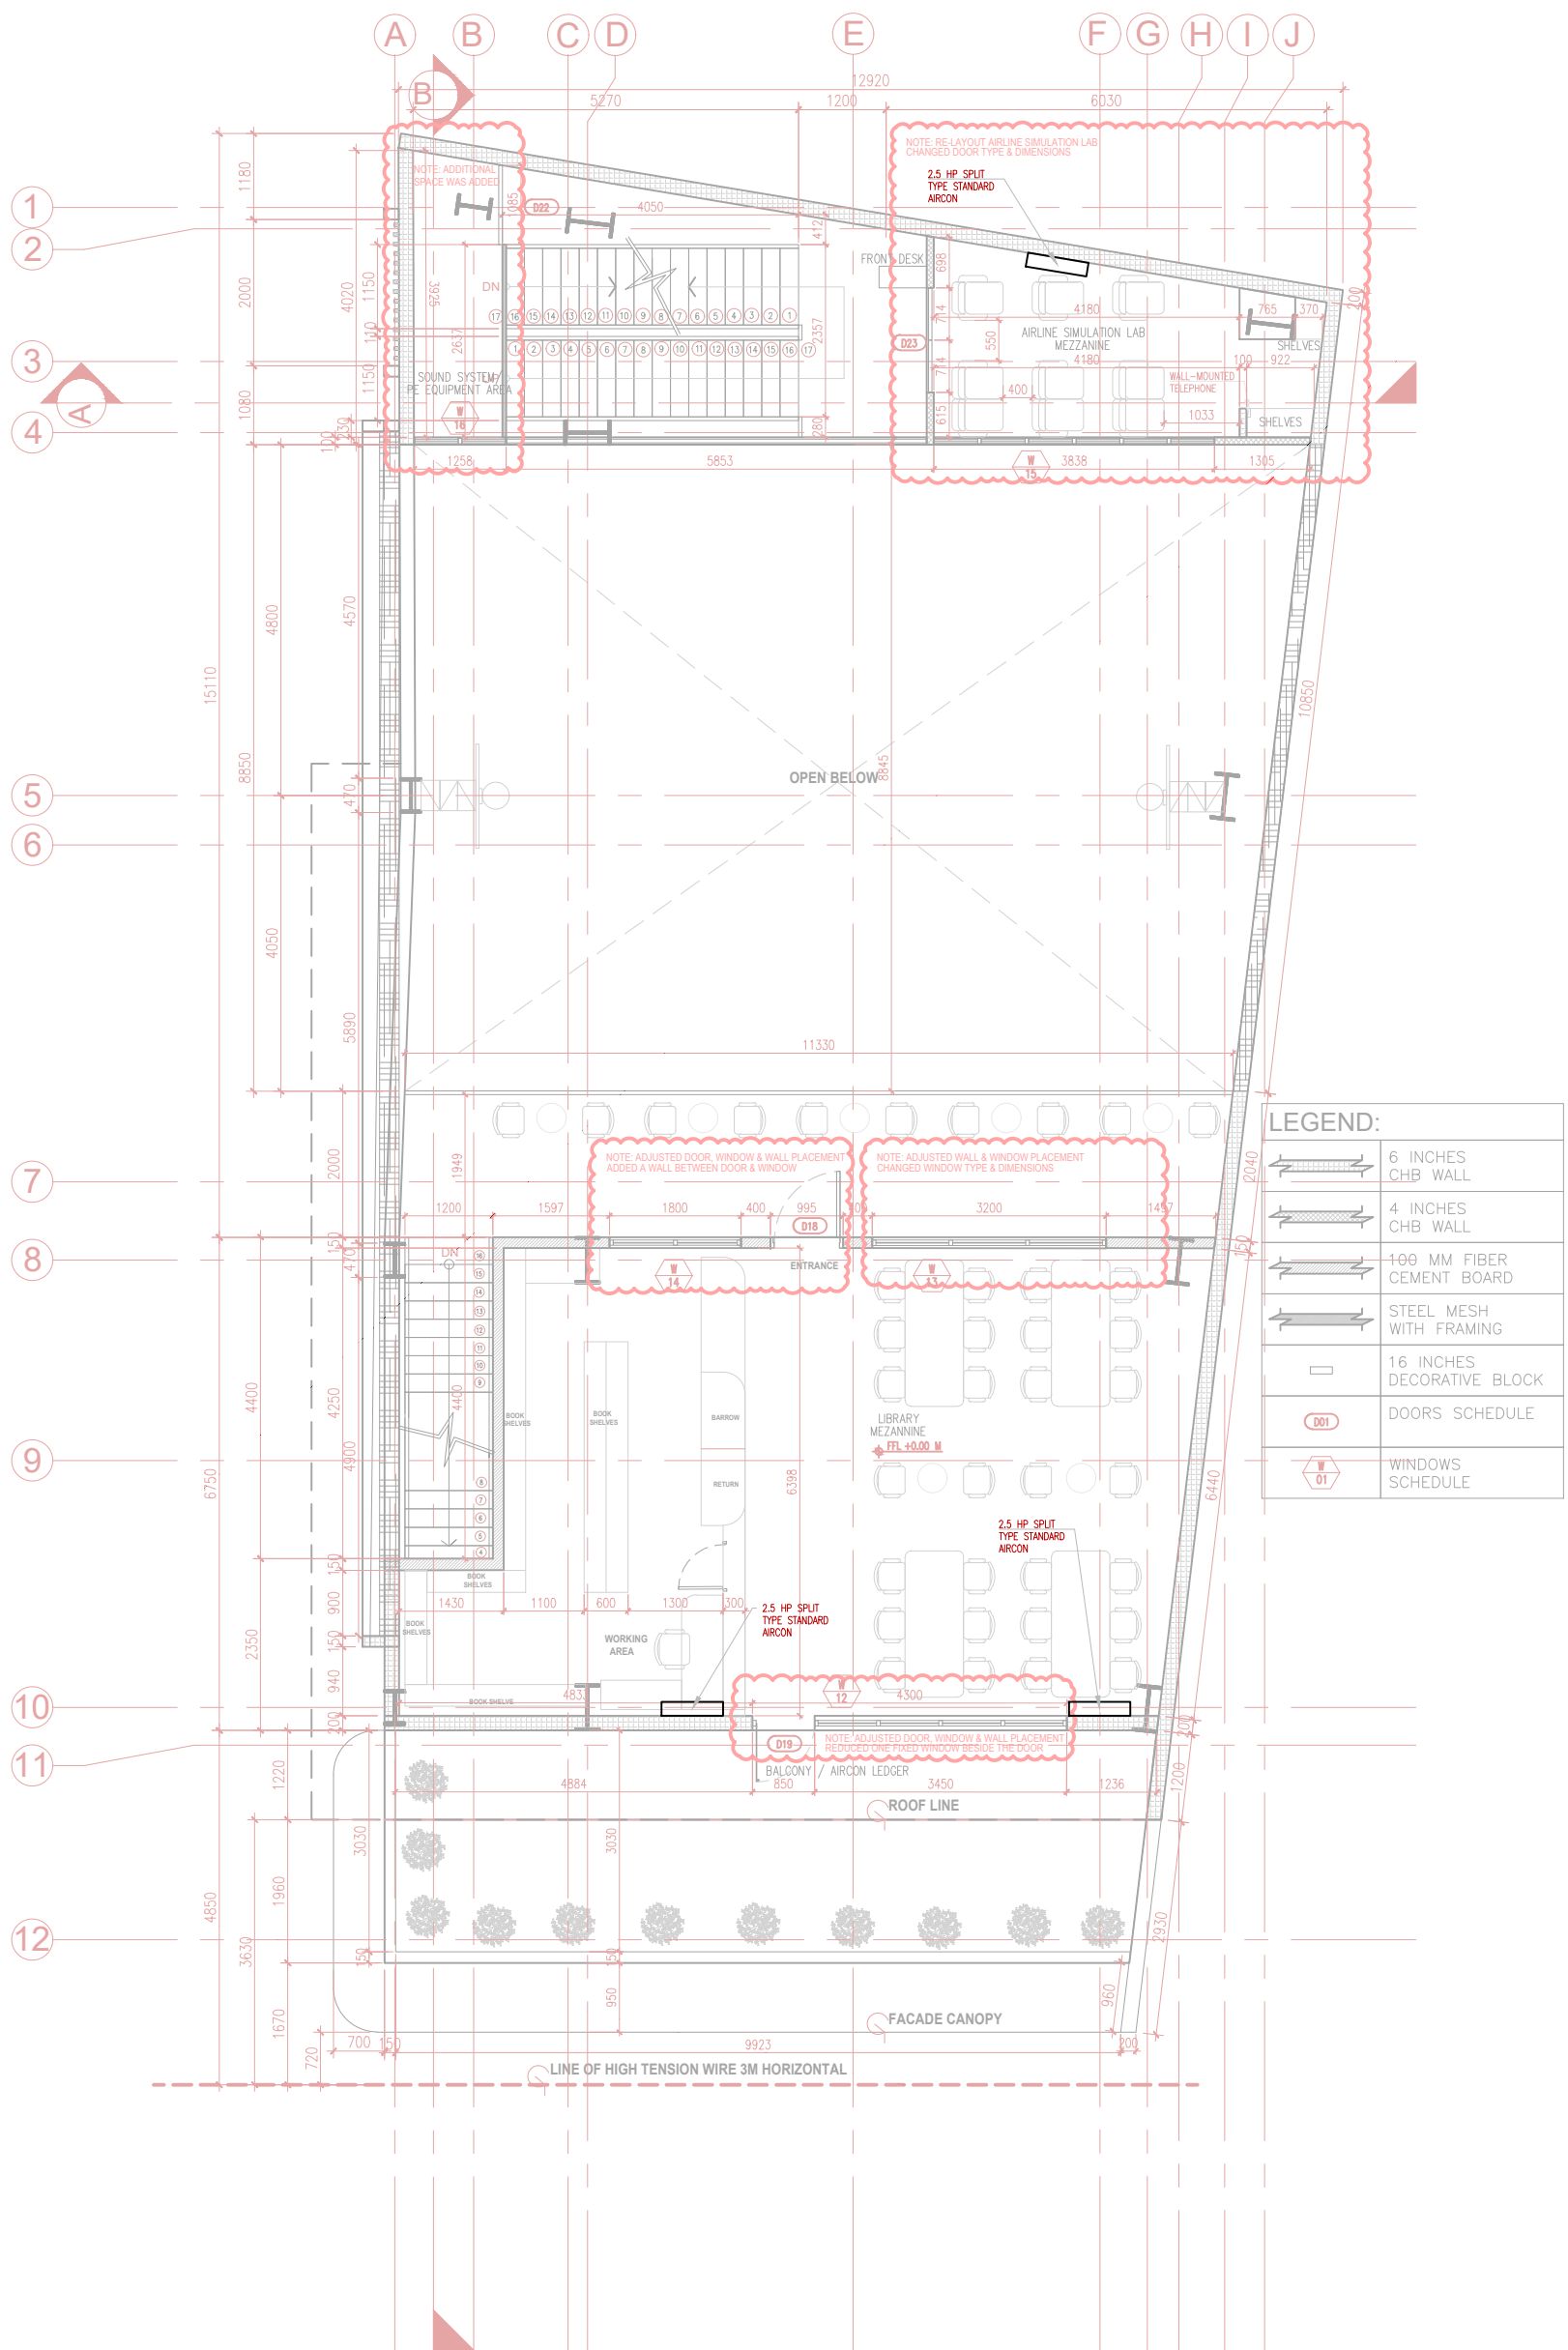

1 MEZZANINE FLOOR PLAN
A1-007 SCALE 1:100MTS

SHOP DRAWINGS OF
ICCT-ANGONO

APPROVED BY:

DARWIN DULAY
Vice President, SPAMO

AR. JOHN PAUL MONTERO
Assistant Manager, PMT

NOTED BY:

ENGR. JETSON BALUCON
Engineering Head, PMT