



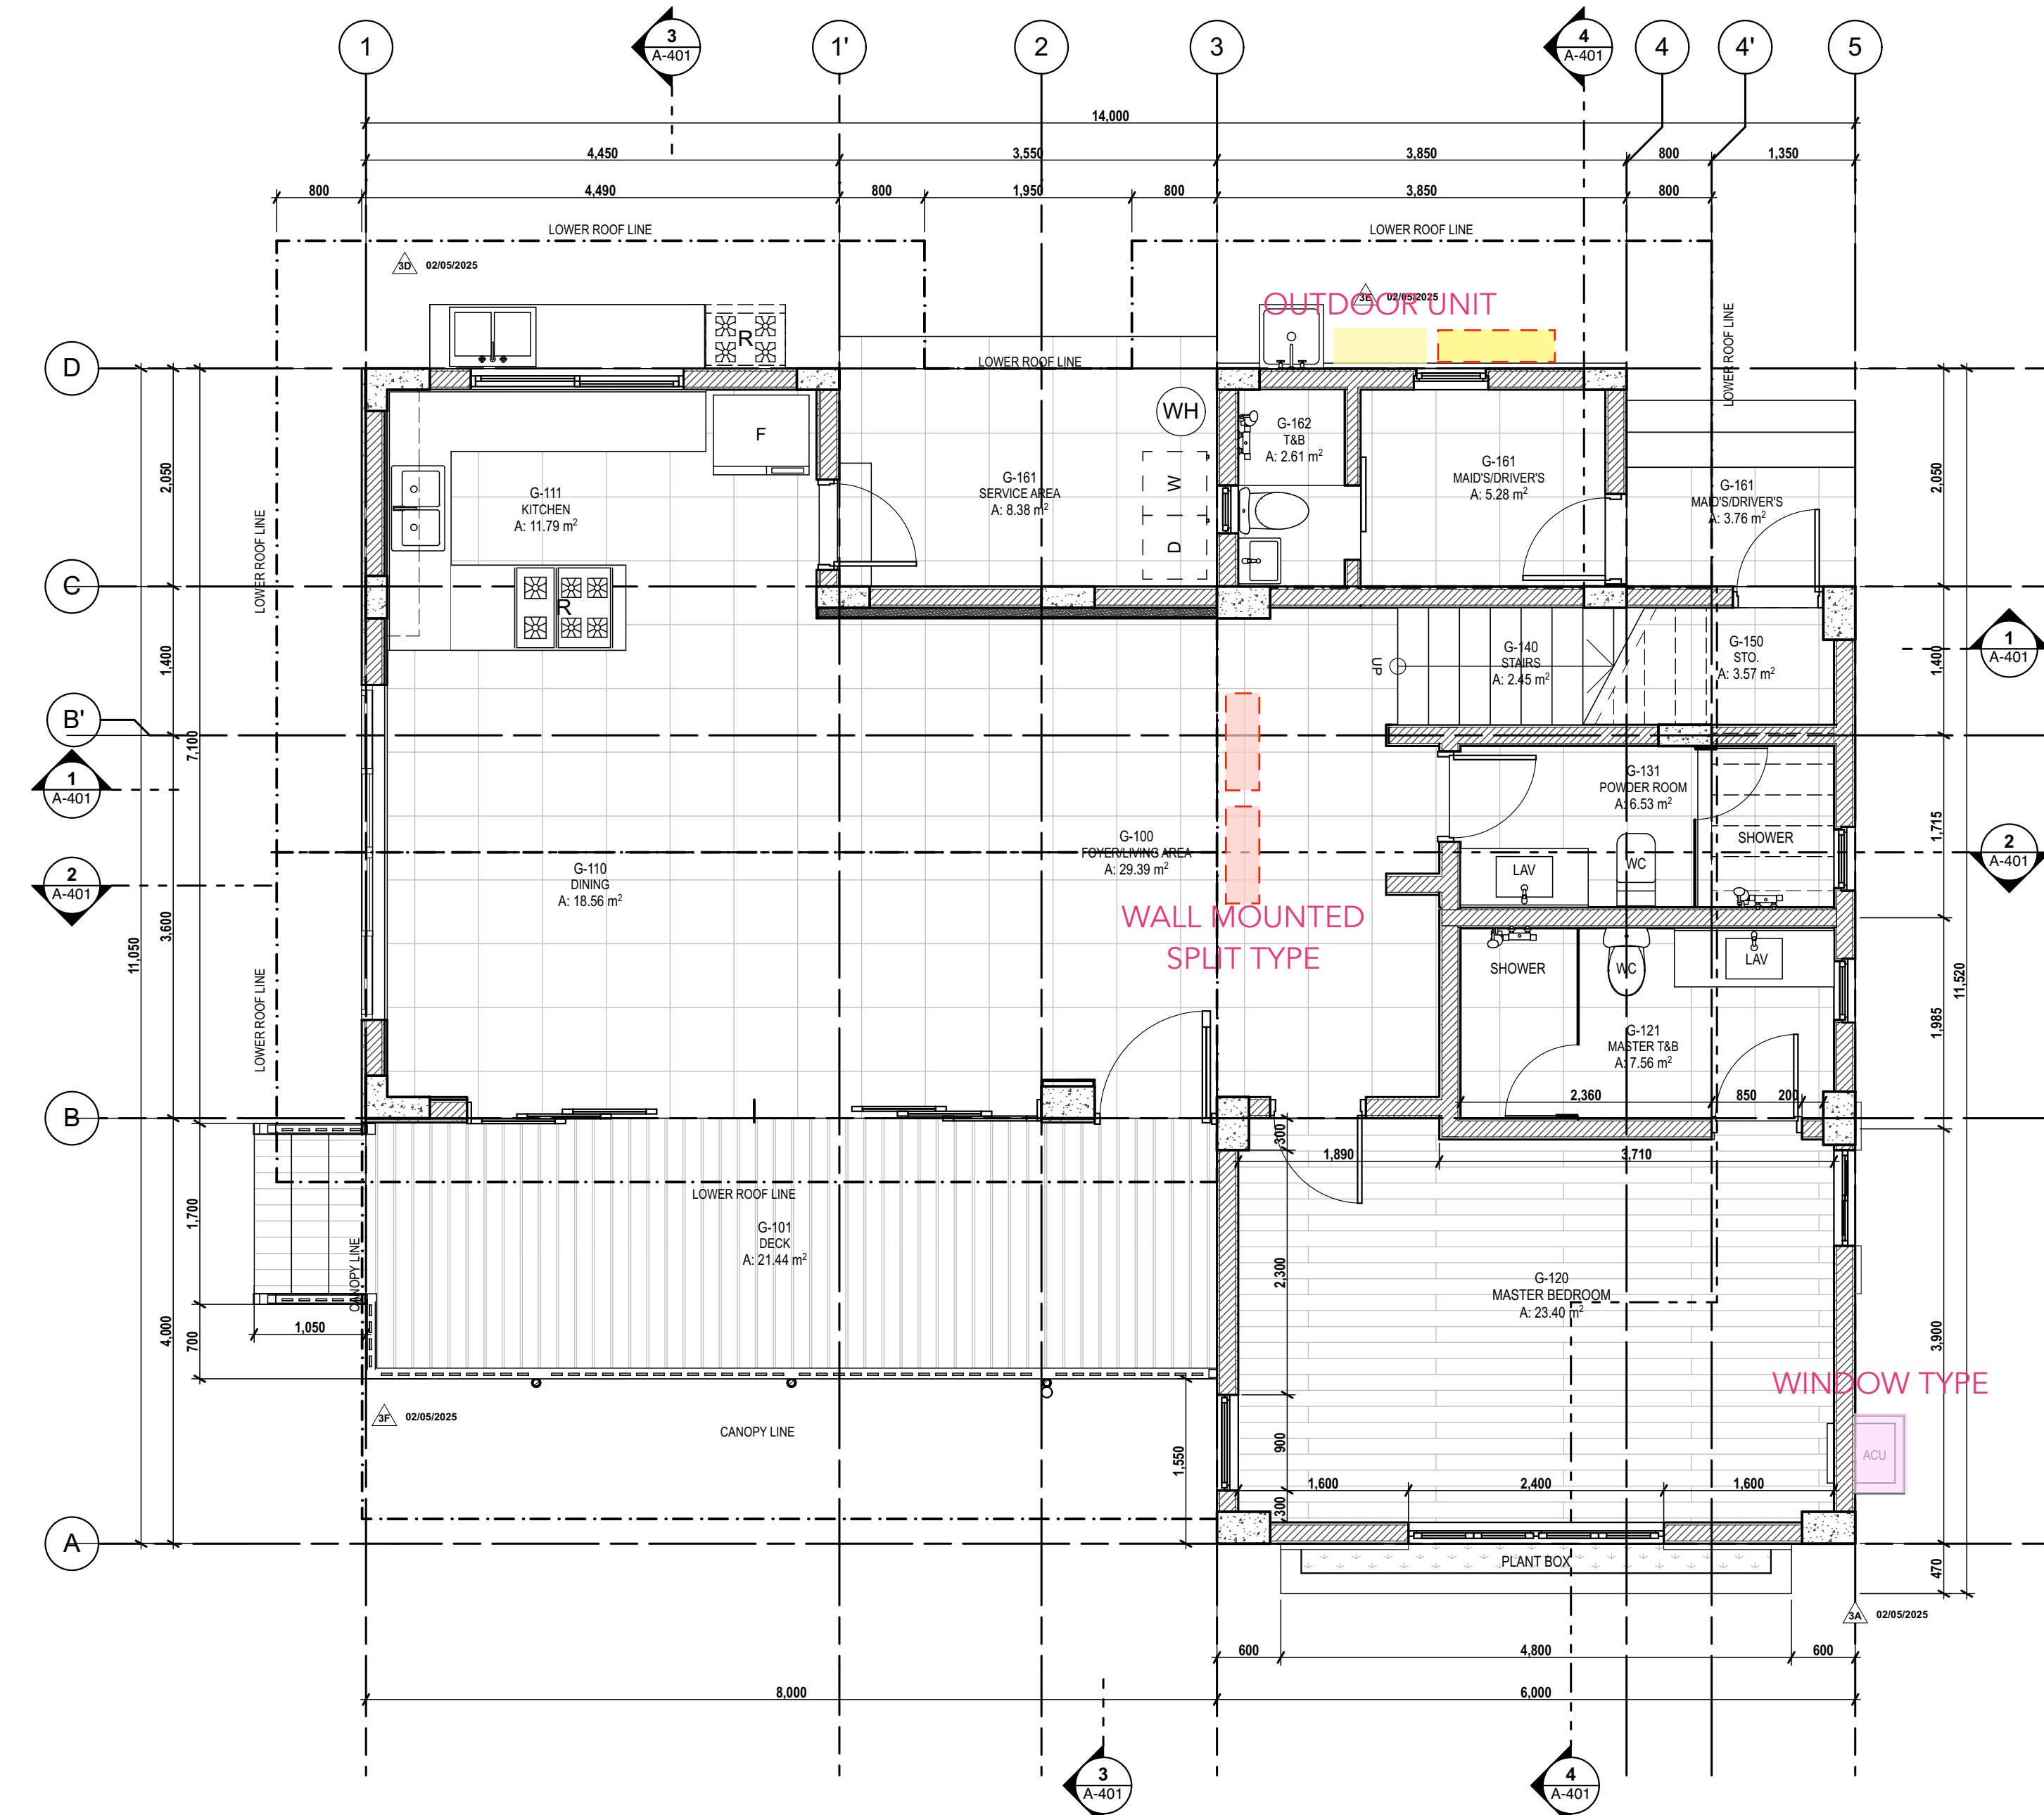

1 1/F FLOOR PLAN
SCALE:1/50

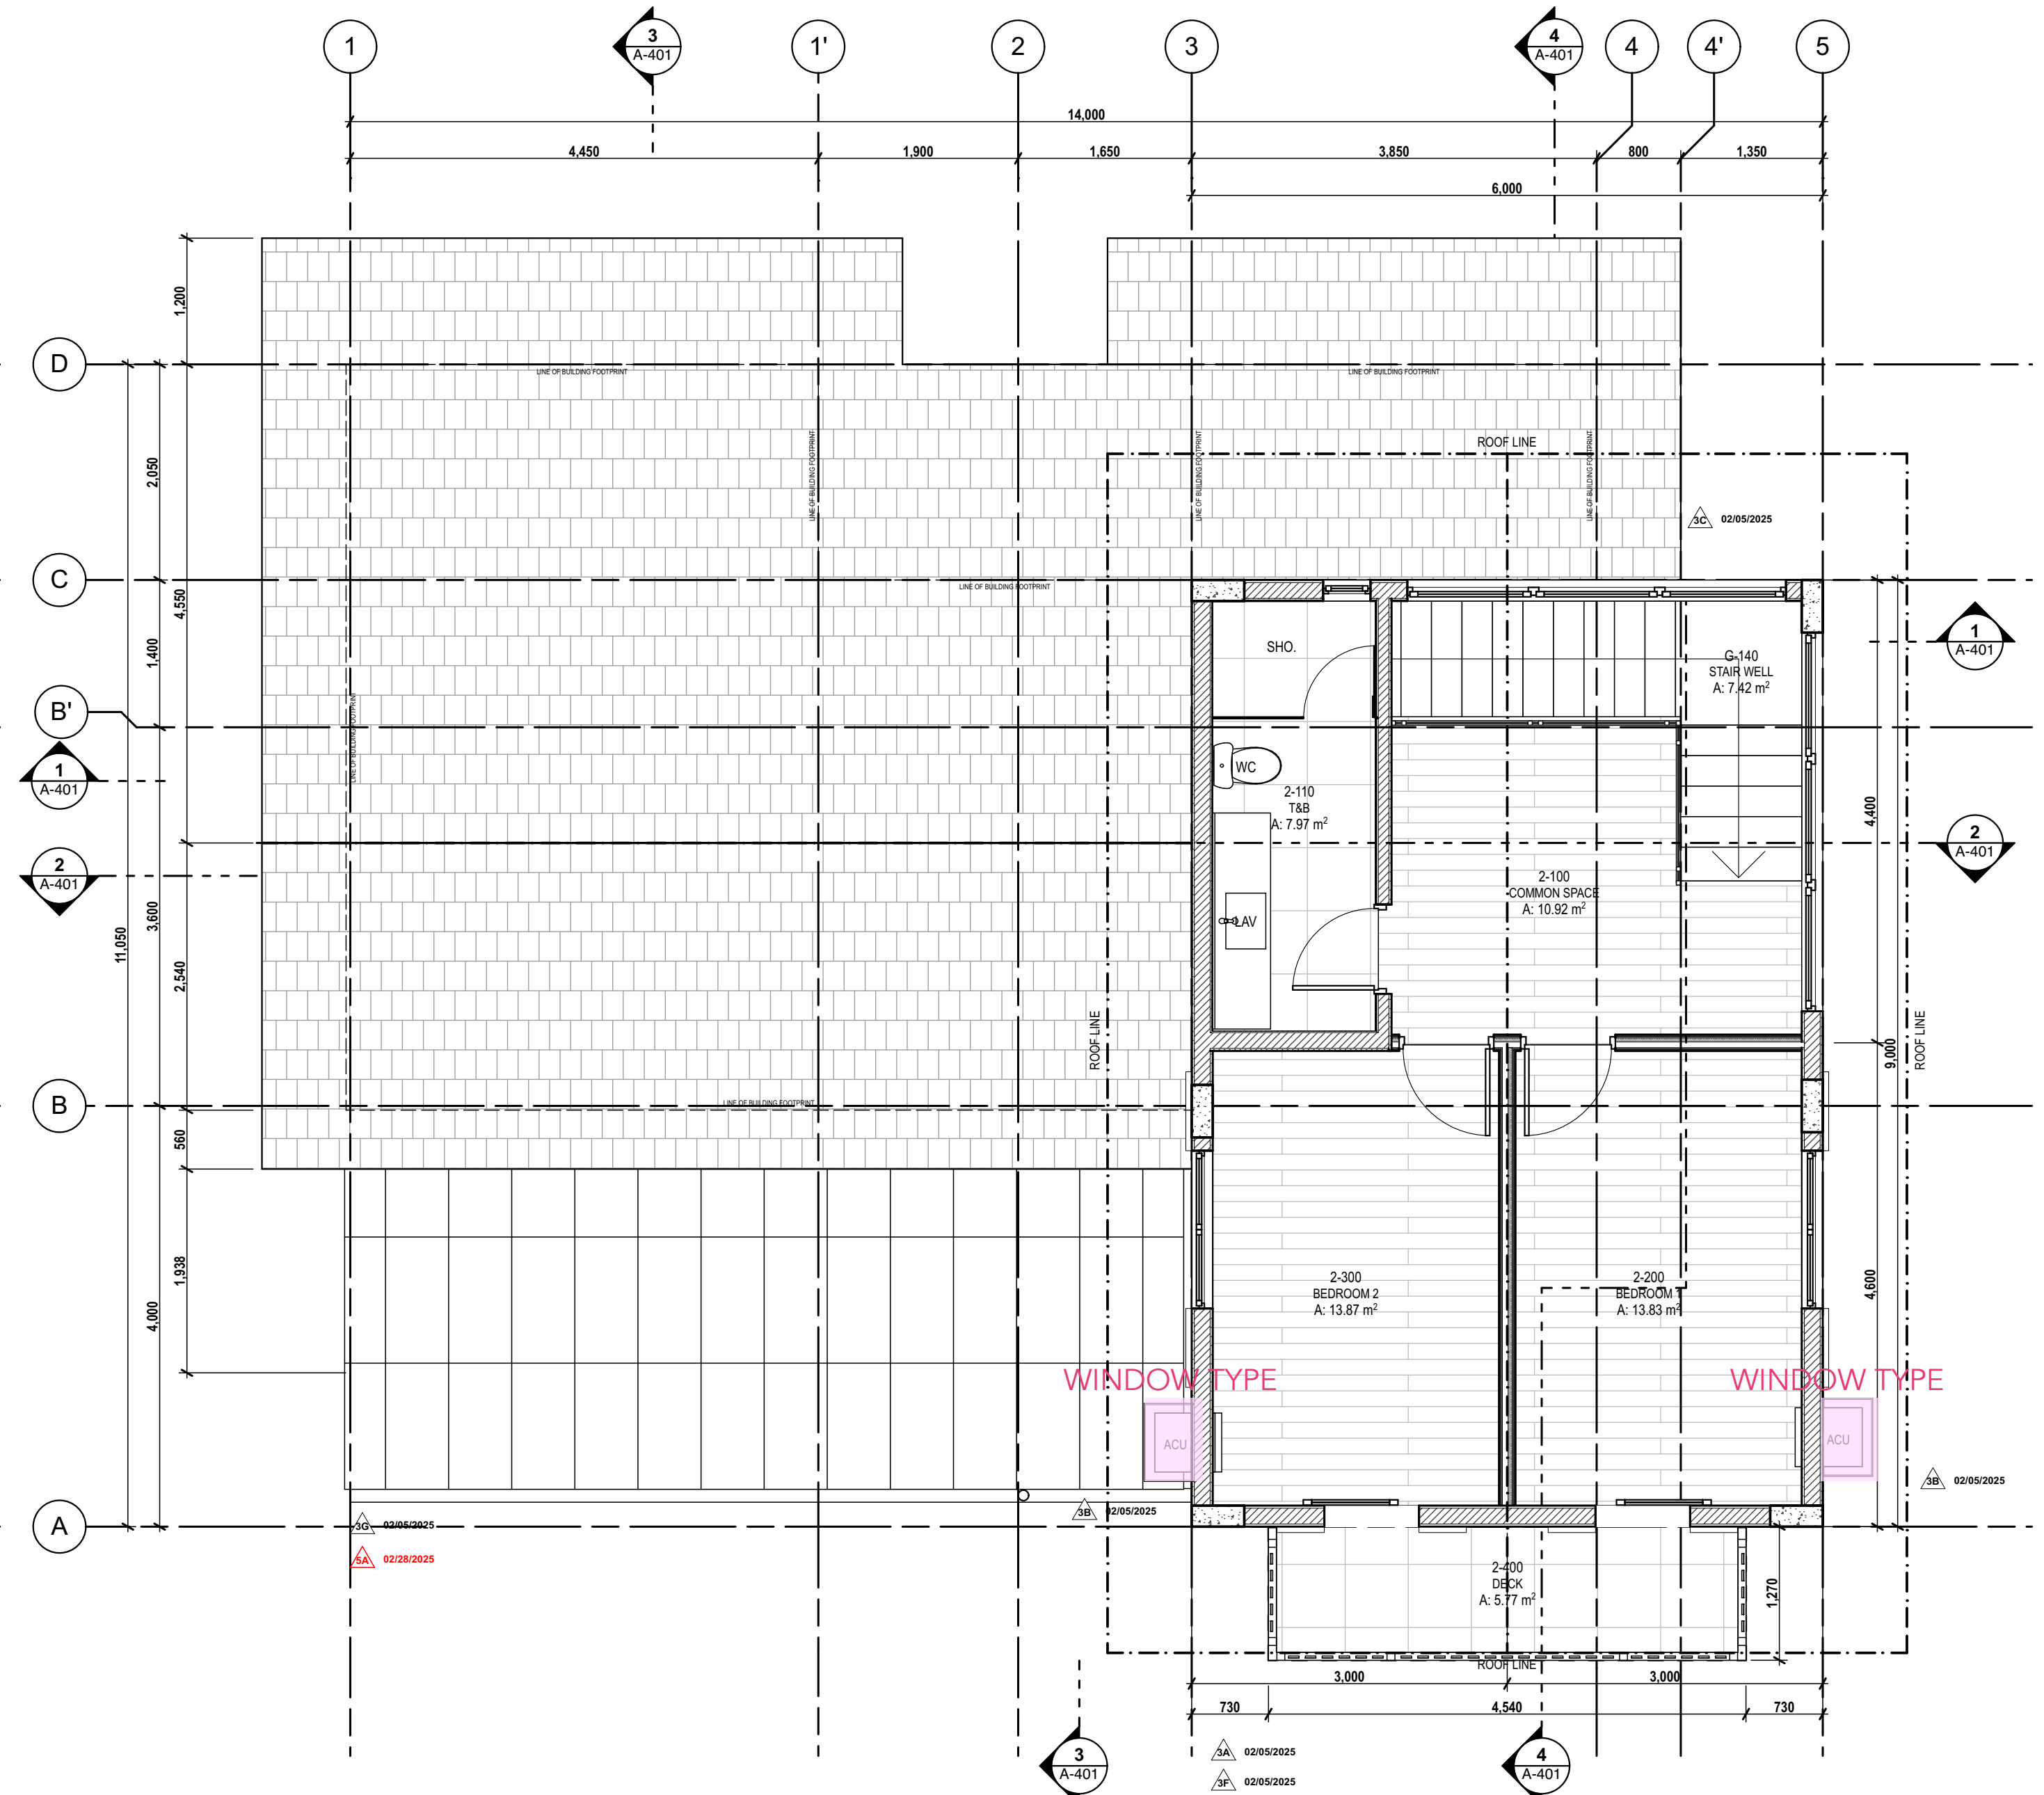

2 2/F FLOOR PLAN
SCALE:1/50

ISSUES & REVISIONS		DATE:
△	FOR PERMIT	AUGUST 9, 2023
△	FOR CONSTRUCTION	MARCH 21, 2024
△	OWNER APPROVED PLANS	FEBRUARY 5, 2025
△	CONSTRUCTION BULLETIN #1	FEBRUARY 20, 2025
△	OWNER APPROVED PLANS	FEBRUARY 28, 2025
△		
△		
△		
△		
△		

REVISION NOTES	
03/21/2024	OVERALL FLIPPING OF PLANS
02/05/2025	3A- PLACING PLANT BOX AT 1/F; THEN PLACING BALCONY AT 2/F
	3B- DECREASE WINDOW TO 1, BUT INCREASE IN SIZE; RELAYOUT THE AC
	3C- ADDITION OF LED STRIP STEP LIGHT AT THE MAIN STAIR WOSING
	3D- RELAYOUT OF INDOOR KITCHEN AND DIRTY KITCHEN
	3E- PROVISION OF SLOPSINK
	3F- REPLACING THE METAL RAILING WITH SWISS TYPE
	3G- PROVISION OF GUTTER AT GLASS TRELLIS
02/28/2025	5A- EXTENSION OF GLASS CANOPY

UNIT 2C, 299 P. GUEVARA BLDG.
299 P. GUEVARA ST.
85C LITTLE BAGUHO
SAN JUAN CITY 1500
PHILIPPINES

foro
FORO CONSULTING, INC.
architects designers

ARCHITECT:

AR. MICHAEL FRANCIS C. OLIVARES

REG. NO. 0010272 DATE 01/03/2024
PTR NO. 1750156 LOCATION SAN JUAN CITY
NAPDA 15073 391565 063023 DATE 06/30/2024

OWNER REPRESENTATIVES :

MR. JOSE C. LOPA

MRS. ANNA L. LOPEZ

MR. MICHAEL C. LOPA

Lopa Farm Marilaque Highway Sitio Mayagay,
Brgy. Sampaloc, Tanay Rizal

PROJECT TITLE :

**LOPA COMPOUND
DEVELOPMENT**

Lopa Farm Marilaque Highway Sitio Mayagay,
Brgy. Sampaloc, Tanay Rizal


SHEET CONTENTS :

HOUSE 6


**ARCHITECTURAL FLOOR
PLANS**

SCALE:	AS SHOWN	SHEET NO : A-100
DRAWN BY:	ADI, JJC, NEC, MMT, BCA	
CHECKED BY:	MCO	
DATE:	02/20/2025	
REVISED:		

ALL DESIGNS, PRINTS AND SPECIFICATIONS ARE THE PROPERTY OF FORO CONSULTING, INC. AND CANNOT BE USED WITHOUT THEIR WRITTEN PERMISSION. THE SAME SHALL BE RETURNED AT COMPLETION OF THE WORK. DO NOT SCALE DRAWINGS. ALL MEASUREMENTS MUST BE CHECKED AT THE SITE BY THE CONTRACTOR.

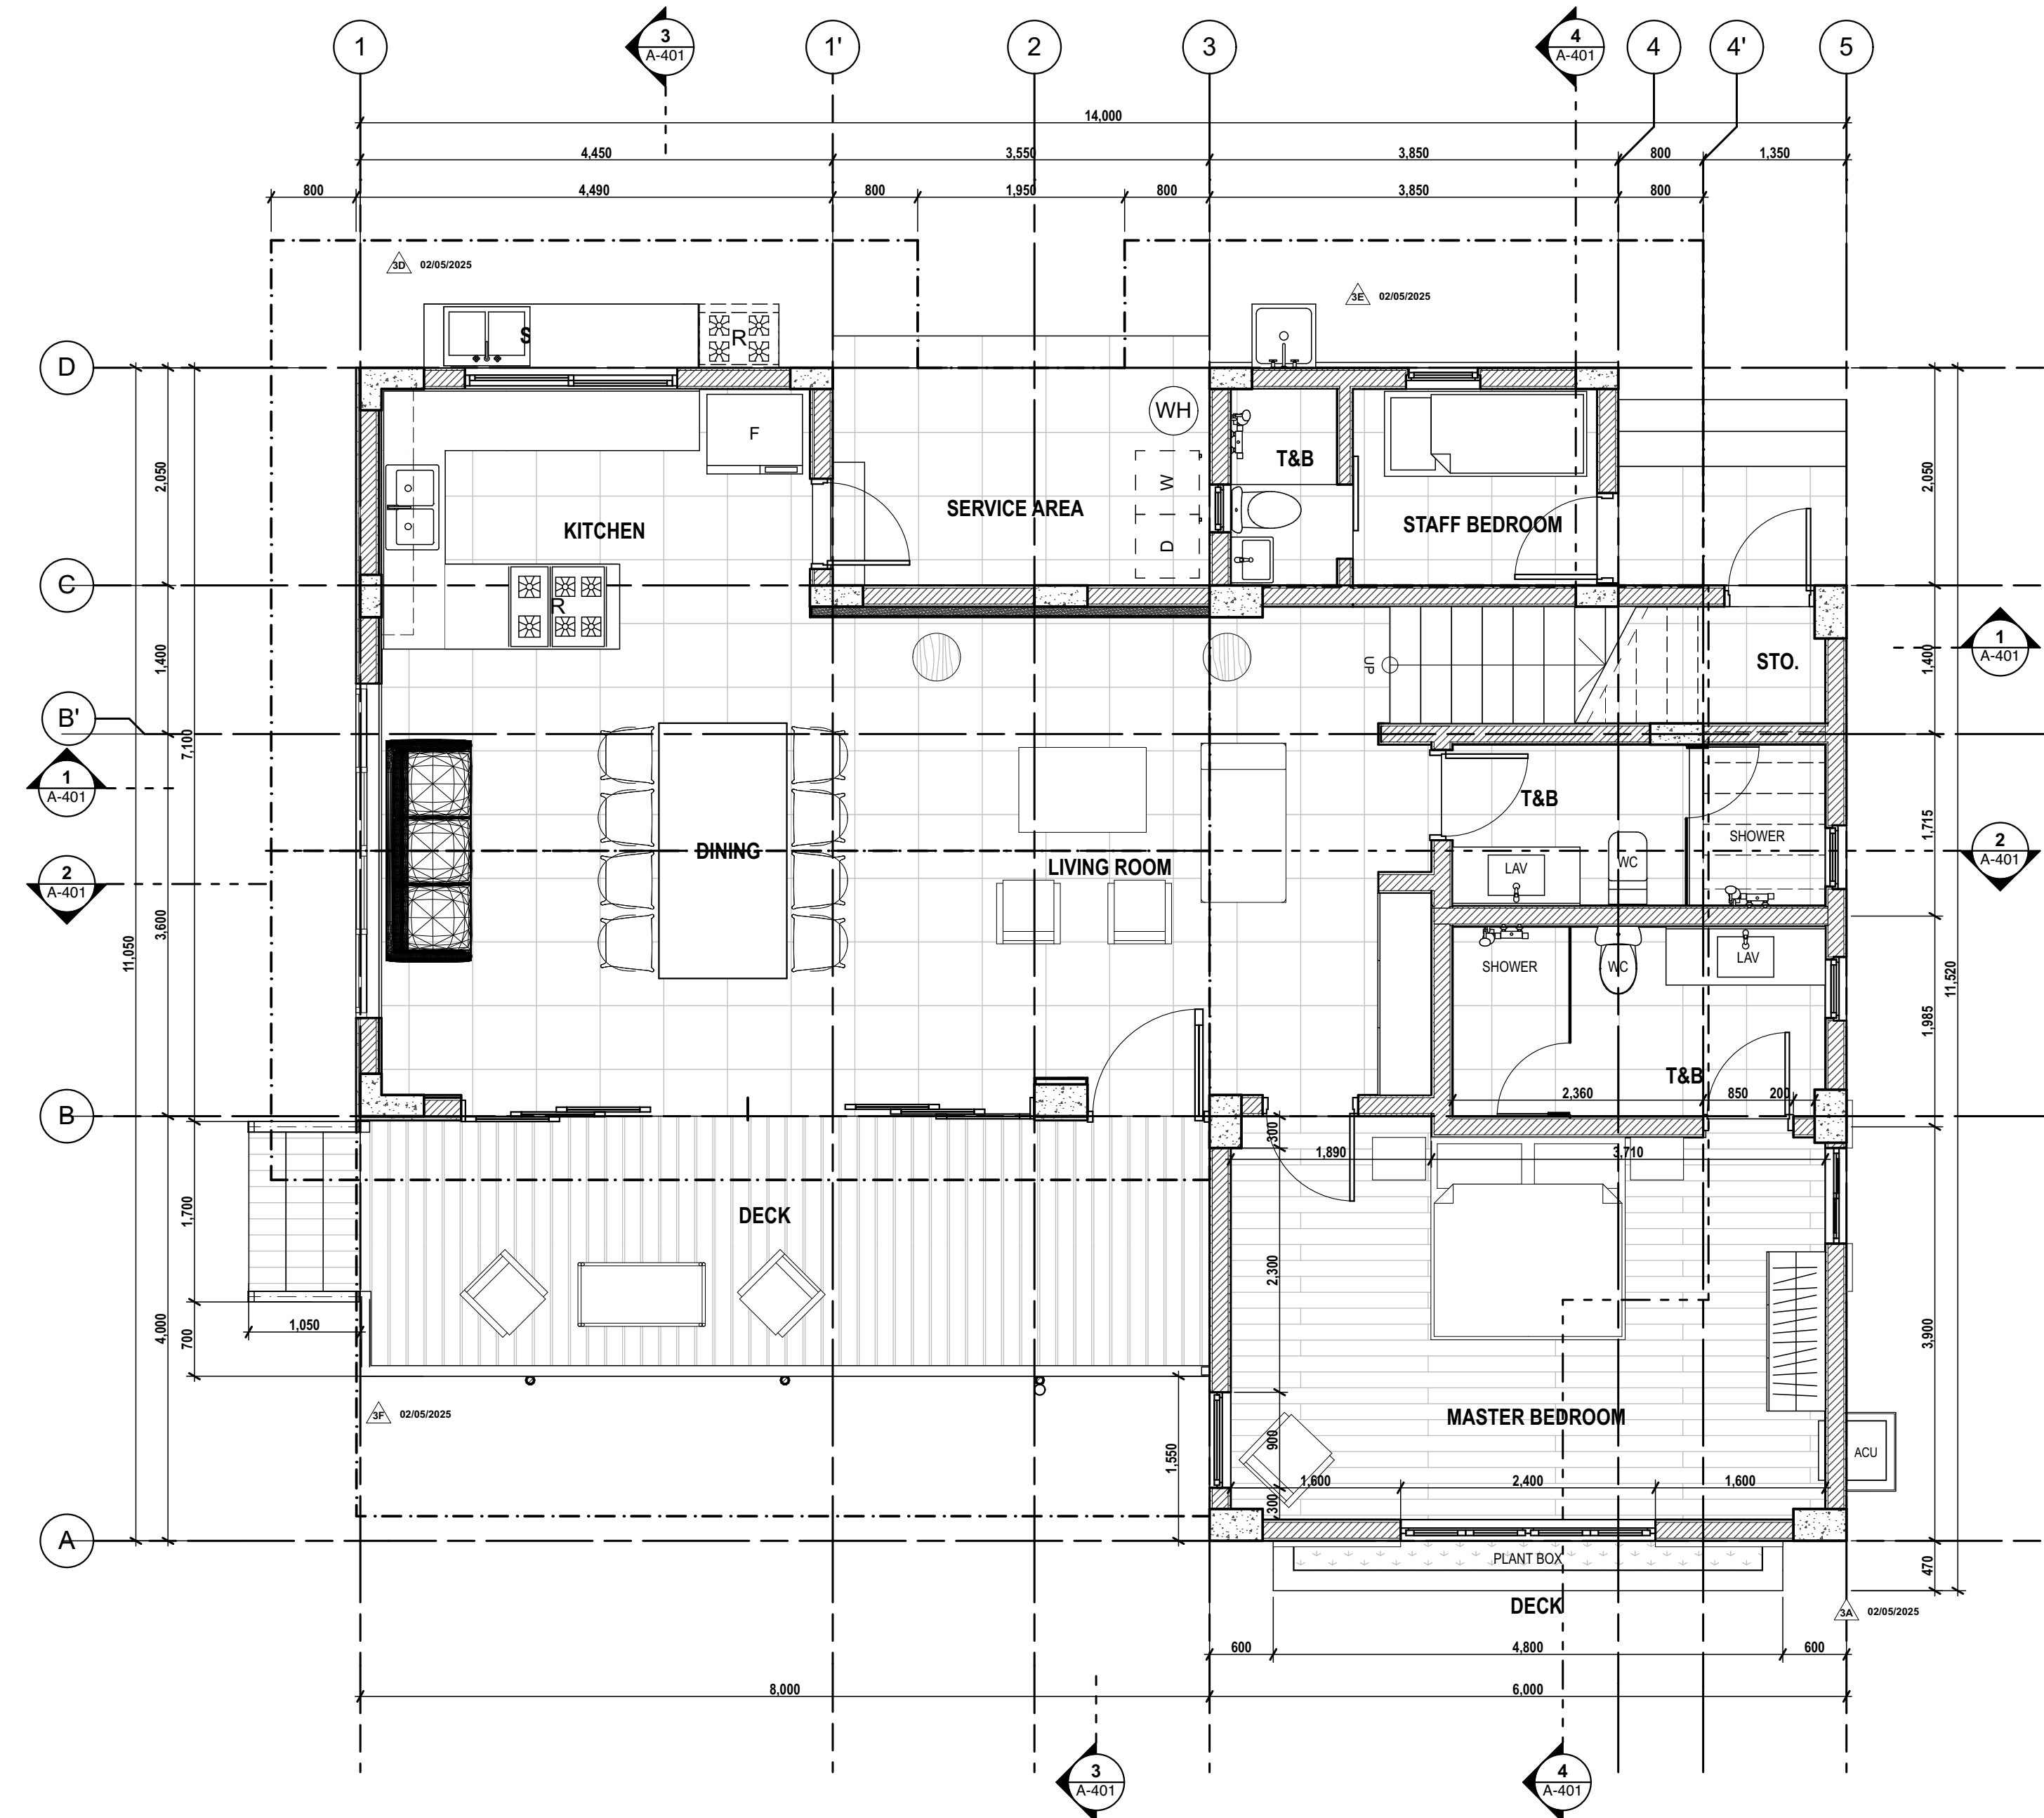

1
A-101
1/F FURNITURE PLAN
SCALE:1:50

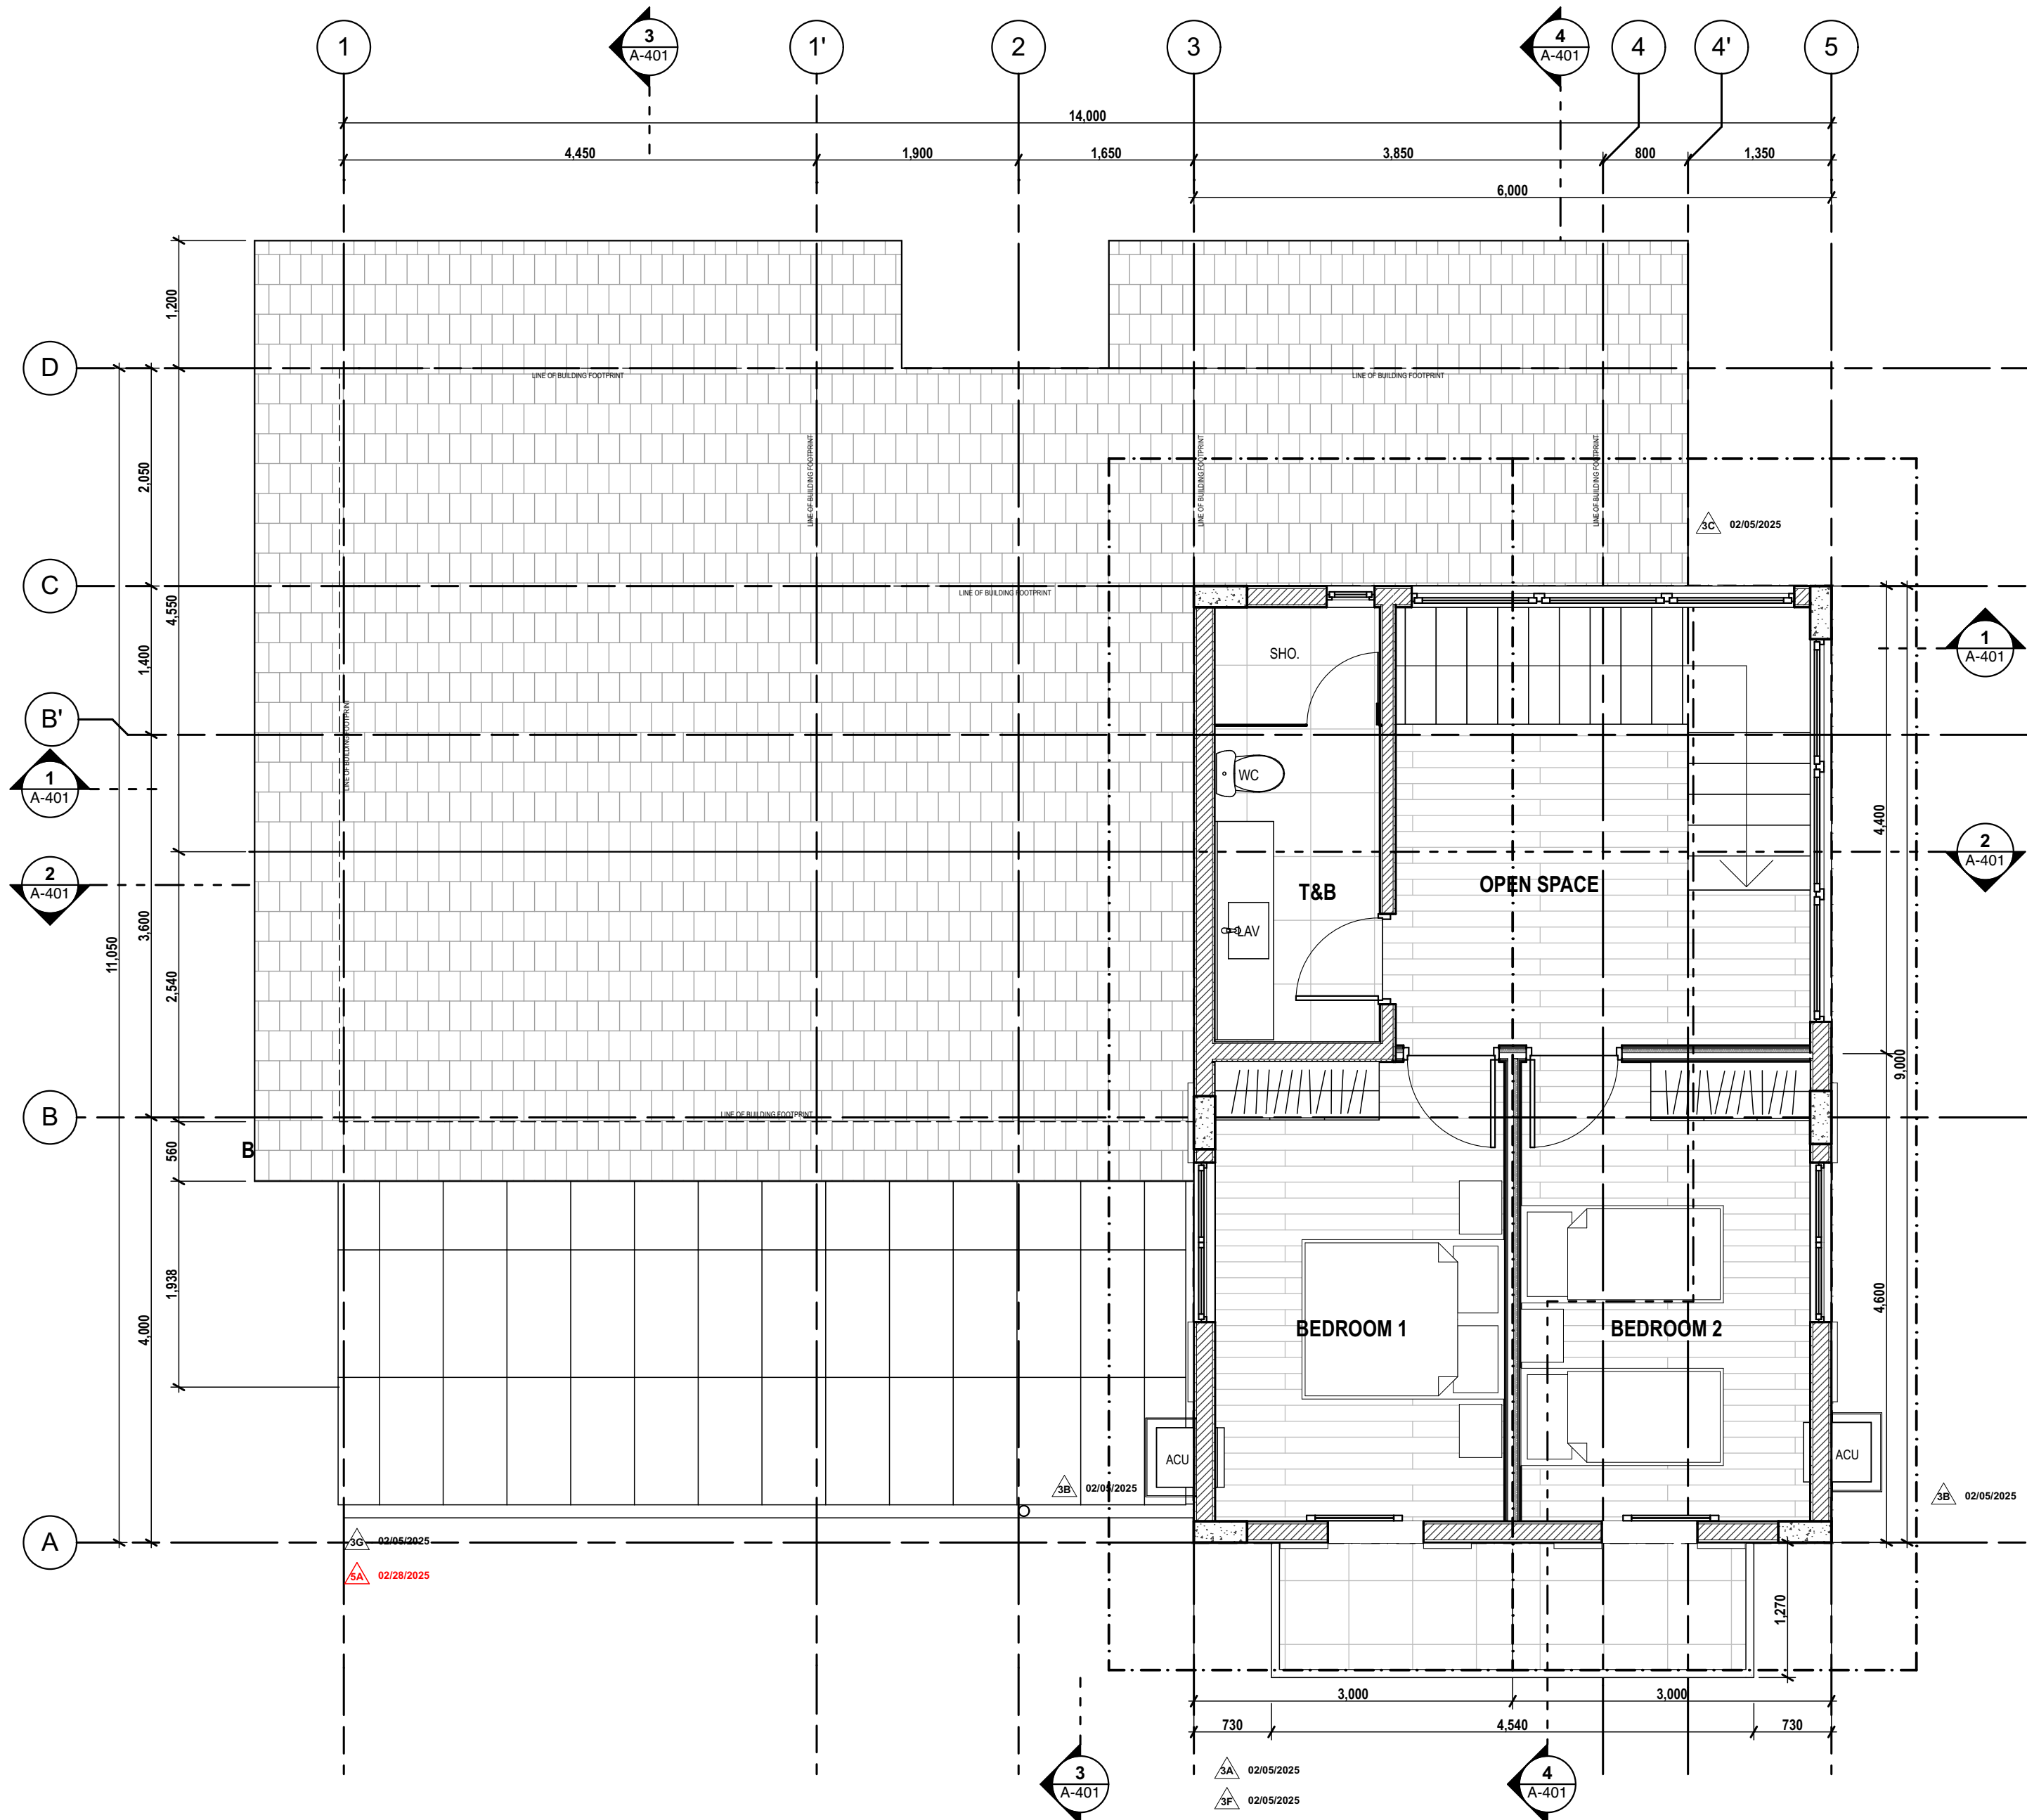

2
A-101
2/F FURNITURE PLAN
SCALE:1:50

ISSUES & REVISIONS		DATE:
△	FOR PERMIT	AUGUST 9, 2023
△	FOR CONSTRUCTION	MARCH 21, 2024
△	OWNER APPROVED PLANS	FEBRUARY 5, 2025
△	CONSTRUCTION BULLETIN #1	FEBRUARY 20, 2025
△	OWNER APPROVED PLANS	FEBRUARY 28, 2025
△		
△		
△		
△		
△		

REVISION NOTES	
03/21/2024	OVERALL FLIPPING OF PLANS
02/05/2025	3A- PLACING PLANT BOX AT 1/F; THEN PLACING BALCONY AT 2/F
	3B- DECREASE WINDOW TO 1, BUT INCREASE IN SIZE; RELAYOUT THE AC
	3C- ADDITION OF LED STRIP STEP LIGHT AT THE MAIN STAIR WOSING
	3D- RELAYOUT OF INDOOR KITCHEN AND DIRTY KITCHEN
	3E- PROVISION OF SLOPSINK
	3F- REPLACING THE METAL RAILING WITH SWISS TYPE
	3G- PROVISION OF GUTTER AT GLASS TRELLIS
02/28/2025	5A- EXTENSION OF GLASS CANOPY

UNIT 2C, 299 P. GUEVARA BLDG.
299 P. GUEVARA ST.
857 LITTLE BAGUHO
SAN JUAN CITY 1500
PHILIPPINES

foro
FORO CONSULTING, INC.
architects designers

ARCHITECT:

AR. MICHAEL FRANCIS C. OLIVARES

REG. NO. 0010272 DATE 01/03/2024
PTR NO. 1750156 LOCATION SAN JUAN CITY
NAPDA 15073 391565 063023 DATE 06/30/2024

OWNER REPRESENTATIVES :

MR. JOSE C. LOPA

MRS. ANNA L. LOPEZ

MR. MICHAEL C. LOPA

Lopa Farm Marilaque Highway Sitio Mayagay,
Brgy. Sampaloc, Tanay Rizal

PROJECT TITLE :

**LOPA COMPOUND
DEVELOPMENT**

Lopa Farm Marilaque Highway Sitio Mayagay,
Brgy. Sampaloc, Tanay Rizal

SHEET CONTENTS :

HOUSE 6

FURNITURE LAYOUT

SCALE:	AS SHOWN	SHEET NO : A-101
DRAWN BY:	ADI, JJC, NEC, MMT, BCA	
CHECKED BY:	MCO	
DATE:	02/20/2025	
REVISED:		

ALL DESIGNS, PRINTS AND SPECIFICATIONS ARE THE PROPERTY OF FORO CONSULTING, INC. AND CANNOT BE USED WITHOUT THEIR WRITTEN PERMISSION. THE SAME SHALL BE RETURNED AT COMPLETION OF THE WORK. DO NOT SCALE DRAWINGS. ALL MEASUREMENTS MUST BE CHECKED AT THE SITE BY THE CONTRACTOR.

[illegible]

PROJECT TITLE :

**LOPA COMPOUND
DEVELOPMENT**

Lopa Farm Marilaque Highway Sitio Mayagay,
Brgy. Sampaloc, Tanay Rizal

ALL DESIGNS, PRINTS AND SPECIFICATIONS ARE THE PROPERTY OF FORD CONSULTING, INC. AND CANNOT BE USED WITHOUT THEIR WRITTEN PERMISSION. THE SAME SHALL BE RETURNED AT COMPLETION OF THE WORK. DO NOT SCALE DRAWINGS, ALL MEASUREMENTS MUST BE CHECKED AT THE SITE BY THE CONTRACTOR.

[illegible]

OWNER REPRESENTATIVES :

MR. JOSE C. LOPA

MRS. ANNA L. LOPEZ

MR. MICHAEL C. LOPA

Lopa Farm Marilaque Highway Sitio Mayagay,
Brgy. Sampaloc, Tanay Rizal

SHEET CONTENTS :

HOUSE 6

REFLECTED CEILING PLAN

ALL DESIGNS, PRINTS AND SPECIFICATIONS ARE THE PROPERTY OF FORD CONSULTING, INC. AND CANNOT BE USED WITHOUT THEIR WRITTEN PERMISSION. THE SAME SHALL BE RETURNED AT COMPLETION OF THE WORK.
DO NOT SCALE DRAWINGS. ALL MEASUREMENTS MUST BE CHECKED AT THE SITE BY THE CONTRACTOR.



NOTE:
1) Verify actual height of bottom of beams.

[illegible]

ALL DESIGNS, PRINTS AND SPECIFICATIONS ARE THE PROPERTY OF FORO CONSULTING, INC. AND CANNOT BE USED WITHOUT THEIR WRITTEN PERMISSION. THE SAME SHALL BE RETURNED AT COMPLETION OF THE WORK. DO NOT SCALE DRAWINGS, ALL MEASUREMENTS MUST BE CHECKED AT THE SITE BY THE CONTRACTOR.

[illegible]

ARCHITECT:

AR. MICHAEL FRANCIS C. OLIVARES

REG. NO.	0010272	DATE	01/03/2024
PTR NO.	1750146	LOCATION	SAN JUAN CITY
IAPDA	15073 391565 063023	DATE	06/30/2024

O W N E R REPRESENTATIVES :

MR. JOSE C. LOPA

MRS. ANNA L. LOPEZ

MR. MICHAEL C. LOPA

Lopa Farm Marilaque Highway Sitio Mayagay,
Brgy. Sampaloc, Tanay Rizal

PROJECT TITLE :

**LOPA COMPOUND
DEVELOPMENT**

Lopa Farm Marilaque Highway Sitio Mayagay,
Brgy. Sampoloc, Tanay Rizal

SHEET CONTENTS :

HOUSE 6

INTERIOR WALL LAYOUT

SCALE :	AS SHOWN	SHEET NO :	A-301
DRAWN BY :	ADJ, JJC, AEC, MMT, BICA		
CHECKED BY :	MCO		
DATE :	07/20/2025		
REVISED :			

ALL DESIGNS, PRINTS AND SPECIFICATIONS ARE THE PROPERTY OF FOHO CONSULTING, INC. AND CANNOT BE USED WITHOUT THEIR WRITTEN PERMISSION. THE SAME SHALL BE RETURNED AT COMPLETION OF THE WORK.
DO NOT SCALE DRAWINGS. ALL MEASUREMENTS MUST BE CHECKED AT THE SITE BY THE CONTRACTOR.



UNIT 7C, ZPP P. QUEVEDA BLDG, 299 P. QUEVEDA ST. BOY LITTLE BAGUIO SAN JUAN CITY 1500 PHILIPPINES	
foro FORO CONSULTING, INC. architects designers	
ARCHITECT:	
AR. MICHAEL FRANCIS C. OLIVARES	
REG. NO. P.P.M. NO. UPOA:	0010272 1735016 15073 391565 063023
DATE LOCATION DATE	01/03/2024 SAN JUAN CITY 06/30/2024
OWNER REPRESENTIVES :	
MR. JOSE C. LOPA	
MRS. ANNA L. LOPEZ	
MR. MICHAEL C. LOPA	
Lopa Farm Marilaque Highway Sitio Mayagay, Brgy. Sampaloc, Tanay Rizal	
PROJECT TITLE :	
LOPA COMPOUND DEVELOPMENT	
Lopa Farm Marilaque Highway Sitio Mayagay, Brgy. Sampaloc, Tanay Rizal	
SHEET CONTENTS :	
HOUSE 6	
ELEVATIONS	
SCALE :	AS SHOWN
DRAWN BY :	JJC
CHECKED BY :	MCO
DATE :	10/01/2024
REVISED :	
SHEET NO :	A-400
ALL DESIGNS, PRINTS AND SPECIFICATIONS ARE THE PROPERTY OF FORO CONSULTING, INC. AND CANNOT BE USED WITHOUT THEIR WRITTEN PERMISSION. THE SAME SHALL BE RETURNED AT COMPLETION OF THE WORK. DO NOT SCALE DRAWINGS, ALL MEASUREMENTS MUST BE CHECKED AT THE SITE BY THE CONTRACTOR.	



ISSUES & REVISIONS		DATE:
	FOR PERMIT	AUGUST 9, 2023
	FOR CONSTRUCTION	MARCH 21, 2024
	OWNER APPROVED PLANS	FEBRUARY 5, 2025
	CONSTRUCTION BULLETIN #1	FEBRUARY 20, 2025
	OWNER APPROVED PLANS	FEBRUARY 28, 2025
		

[illegible]

		UNIT 2C, 299 P. QUEVEDA BLVD. 299 P. QUEVEDA ST. BGY. LITTLE BAGUIO SAN JUAN CITY 1500 PHILIPPINES	
F O R O		CONSULTING, INC.	
architects		designers	
ARCHITECT:			
AR. MICHAEL FRANCIS C. OLIVARES			
REG. NO.	0010272	DATE	01/10/2024
PTD NO.	175056	LOCATION	SAN JUAN CITY
NPDA	15073 291565 063023	DATE	06/30/2024
OWNER REPRESENTATIVES :			
MR. JOSE C. LOPEZ			
MRS. ANNA L. LOPEZ			
MR. MICHAEL C. LOPEZ			
Lopa Farm Marilaque Highway Sitio Mayagay, Brgy. Sampaloc, Tanay Rizal			
PROJECT TITLE :			
LOPA COMPOUND DEVELOPMENT			
Lopa Farm Marilaque Highway Sitio Mayagay, Brgy. Sampaloc, Tanay Rizal			
SHEET CONTENTS :			
HOUSE 6			
SECTIONS			
SCALE: AS SHOWN		SHEET NO :	
DRAWN BY: JJC		A-401	
CHECKED BY: MCO			
DATE: 10/10/2024			
REVISED:			
ALL DESIGNS, PRINTS AND SPECIFICATIONS ARE THE PROPERTY OF FORO CONSULTING, INC. AND CANNOT BE USED WITHOUT THEIR WRITTEN PERMISSION. THE SAME SHALL BE RETURNED AT COMPLETION OF THE WORK. DO NOT SCALE DRAWINGS. ALL MEASUREMENTS MUST BE CHECKED AT THE SITE BY THE CONTRACTOR.			



LEGEND: POWER FIXTURES	
	Wall-Mounted Duplex Receptacle
	Single Receptacle Ground Fault Circuit Interrupter (GFCI)
	Dual Receptacle Ground Fault Circuit Interrupter (GFCI)
AC 	Air-Condition Unit Special Outlet
	Special Outlet for Washing Machine /Dryer /Dish Washer / Refrigerator Water Heater
WP 	Duplex Receptacle Weather-Proof Outlet
F 	Pop-Up Duplex Receptacle GFCI Outlet (Floor Mounted)
	Telephone Provision; Wall-Mounted
	Switch
	Cabinet Micrometer Switch

[illegible]

ALL DESIGNS, PRINTS AND SPECIFICATIONS ARE THE PROPERTY OF FORO CONSULTING, INC. AND CANNOT BE USED WITHOUT THEIR WRITTEN PERMISSION. THE SAME SHALL BE RETURNED AT COMPLETION OF THE WORK.
DO NOT SCALE DRAWINGS. ALL MEASUREMENTS MUST BE CHECKED AT THE SITE BY THE CONTRACTOR.