


A GROUND FLOOR PLAN ON SITE
A-1.0 SCALE 1:60M

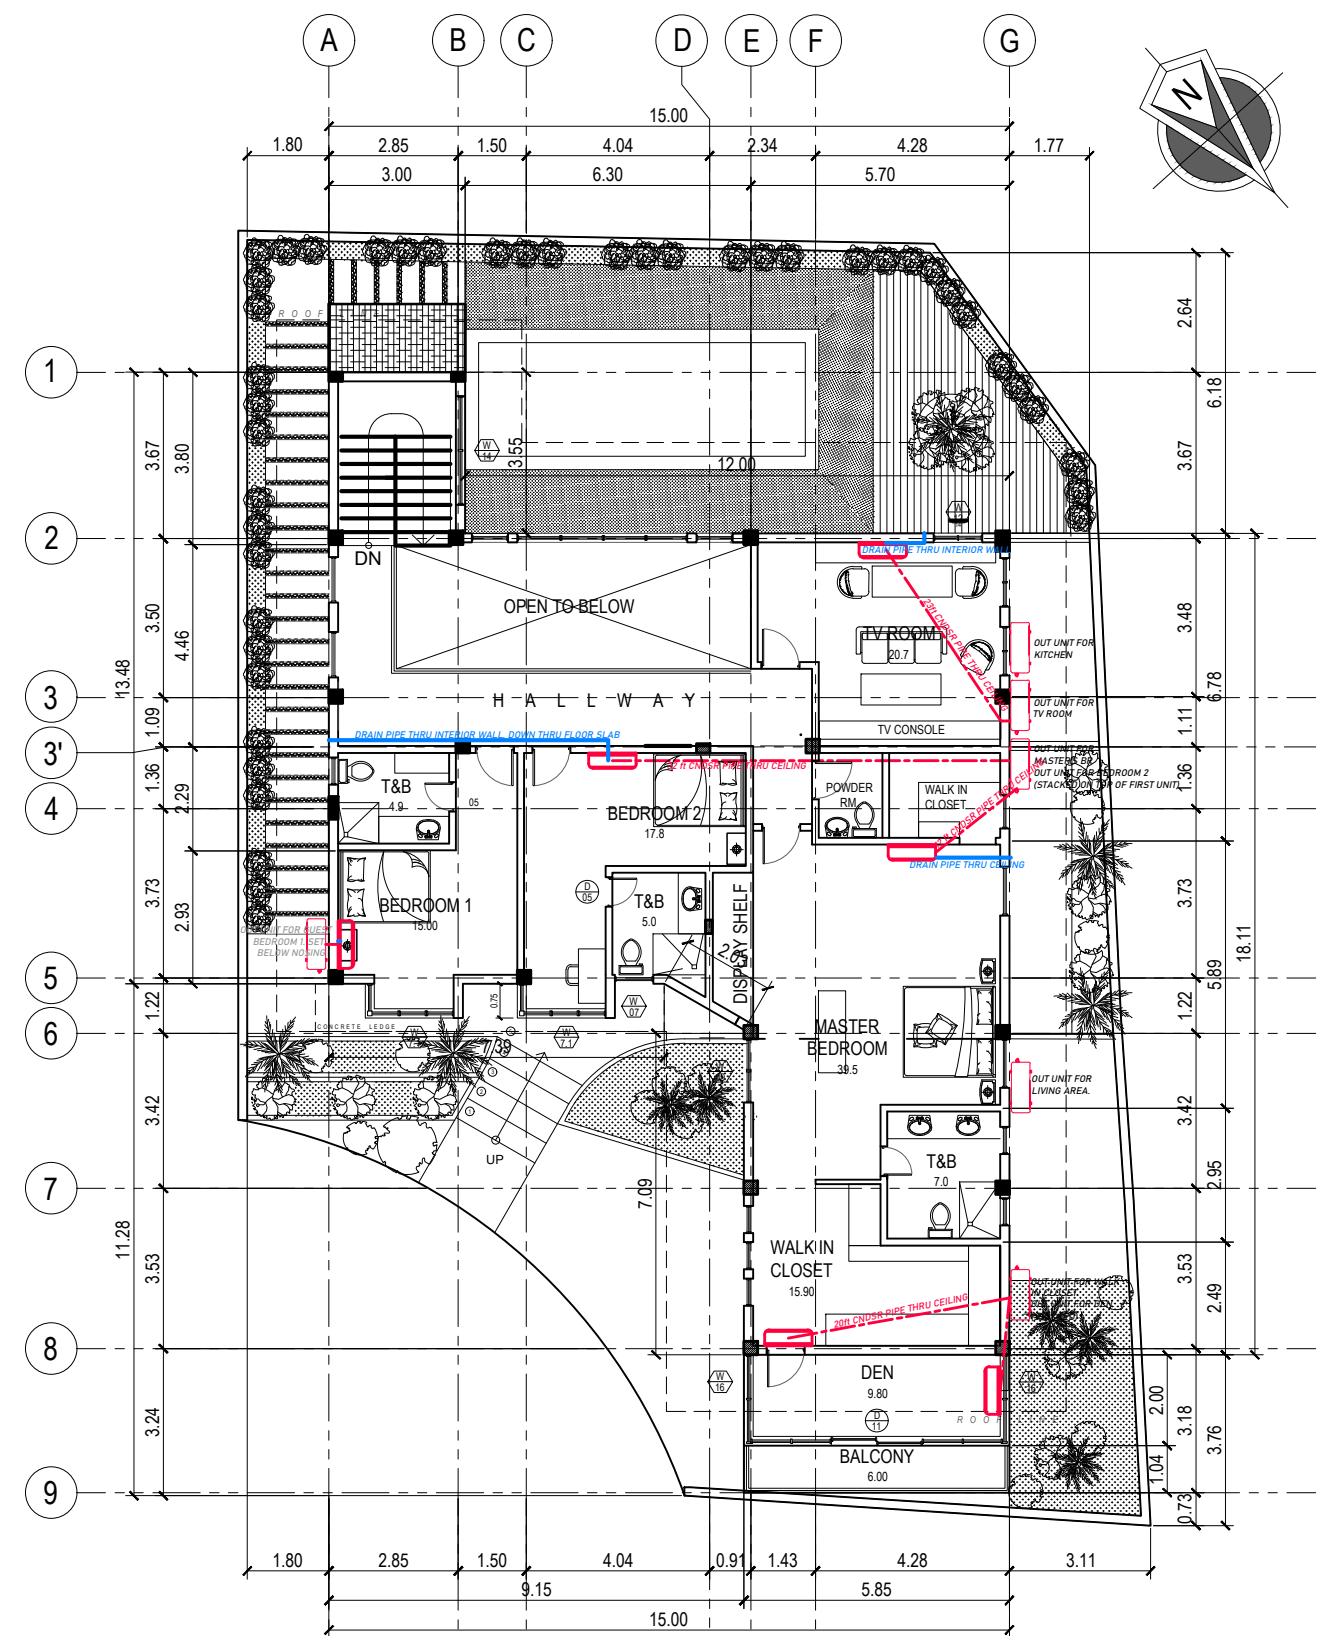

B SECOND FLOOR PLAN
A-1.0 SCALE 1:60M

ARCHITECT		Drawings and specifications duly signed, stamped and sealed, as instruments of service, are the intellectual properties and documents of the architect, whether the object for which they are made is executed or not. It shall be unlawful for any person, without the consent of the architect or author of said documents, to duplicate or to make copies of said documents for use in the repetition of and for other projects or buildings, whether executed partly or in whole. Republic Act No.: 9266	PROJECT TITLE		SHEET CONTENTS		DESIGNED BY	KLS	SHEET NO. A-1.0
AR. KARL LUIS SORIA			PROPOSED 2-STOREY RESIDENTIAL		GROUND FLOOR PLAN ON SITE SECOND FLOOR PLAN		DRAWN BY	JFG	
PRC NO.	VALIDITY		LOCATION	PHUKET MANSIONS, STA. ROSA, LAGUNA			DATE	10/24/24	
IAPOA	TIN NO.		OWNER	MR. ANTHONY GARCIA			REVISION	1	
PTR NO.	ISSUED						CHECKED BY	JLS	
						STAT	FOR CONSTRUCTION		