



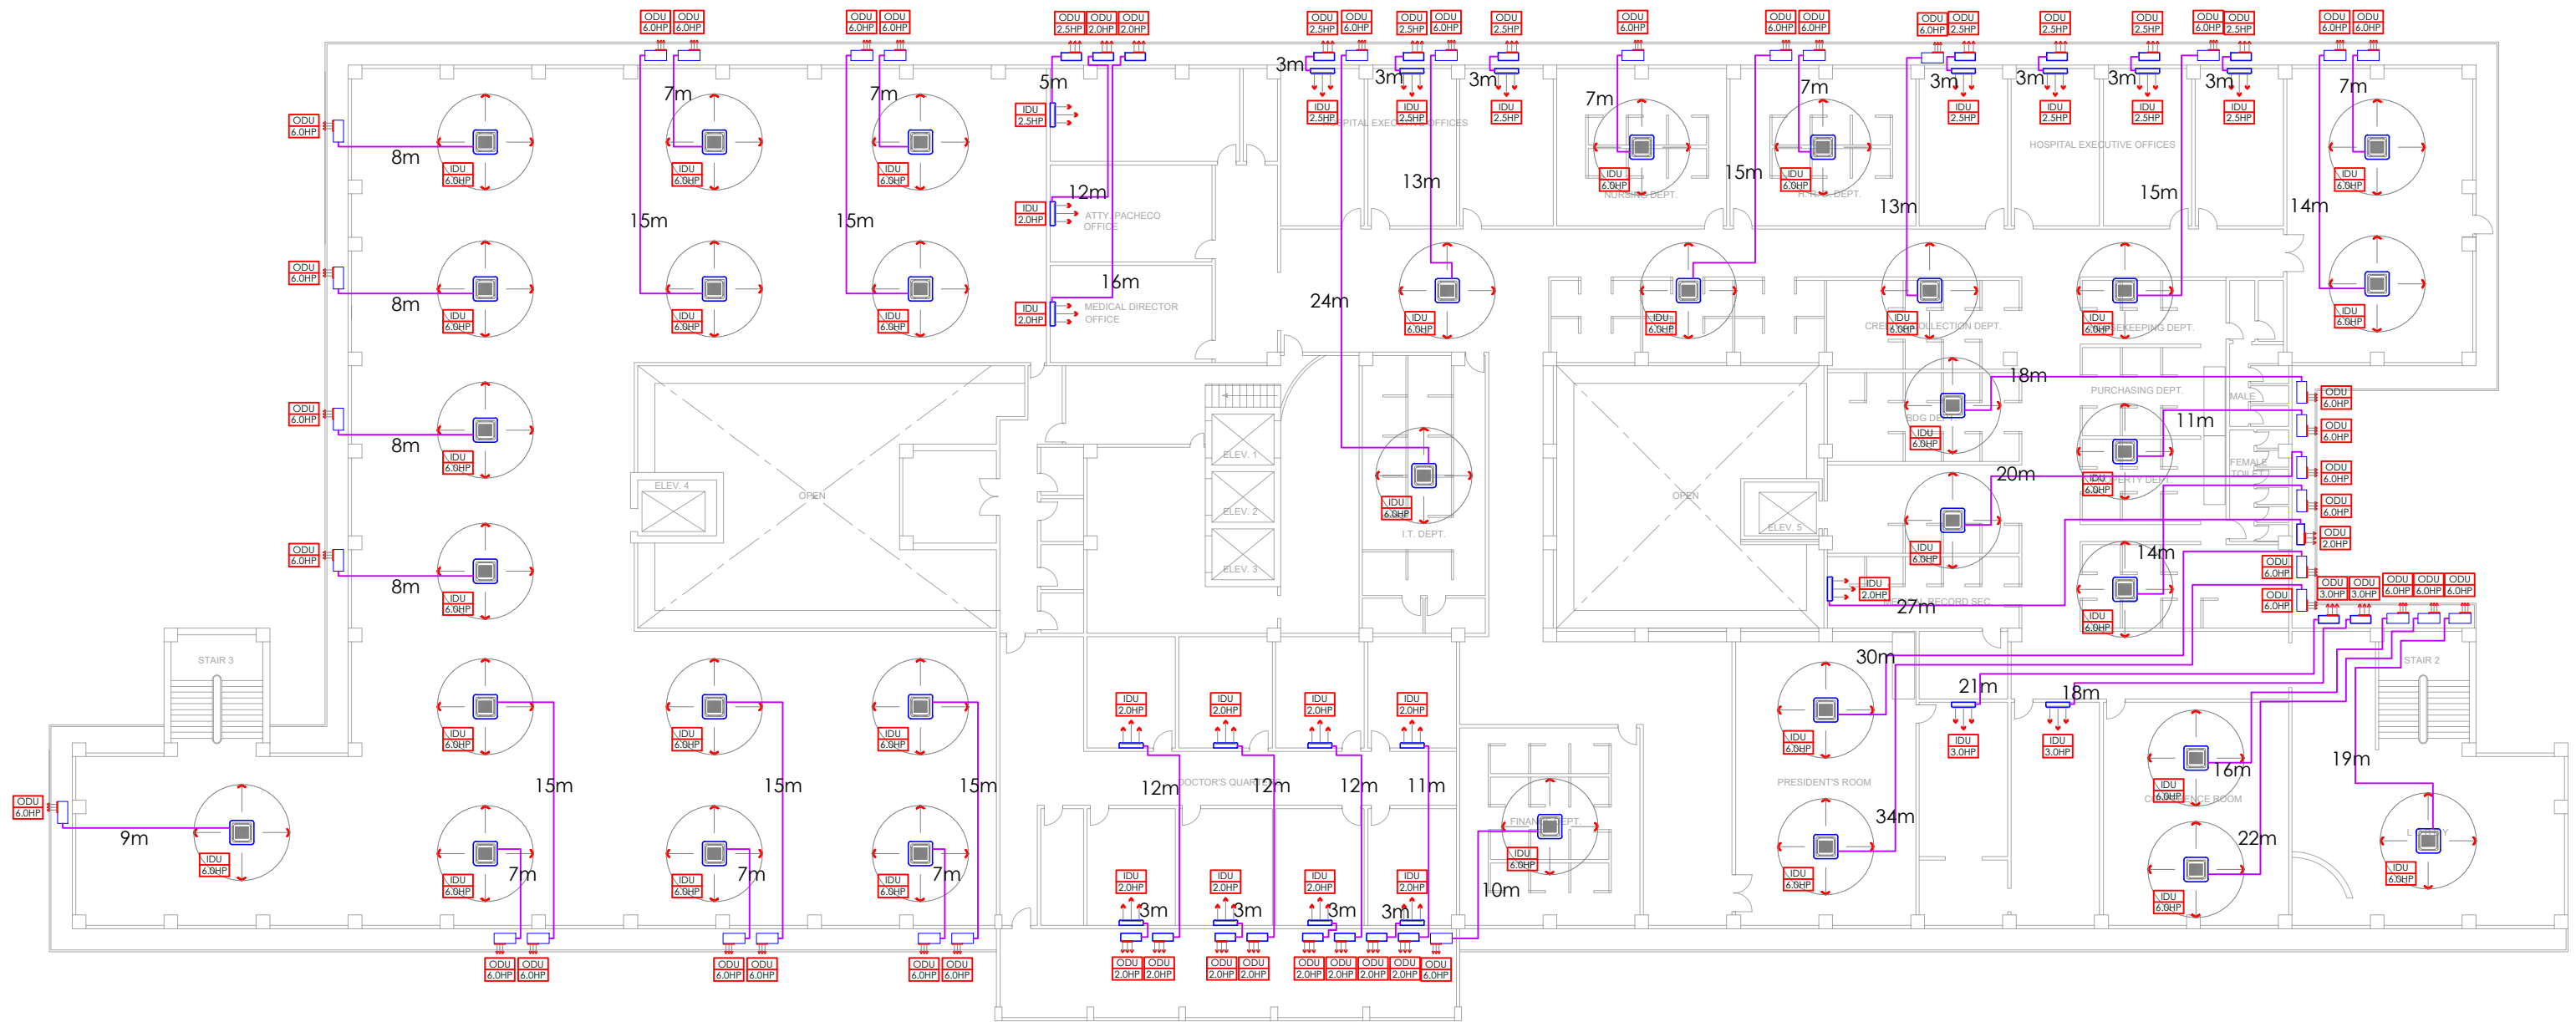

- SCOPE:
1. Supply and Installation of A/C units
 2. lay out of new drainlines including main drain
 3. Electrical Supply for all a/c units

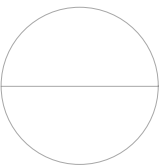

SEVENTH FLOOR PLAN

SCALE

1 : 150 MTS