


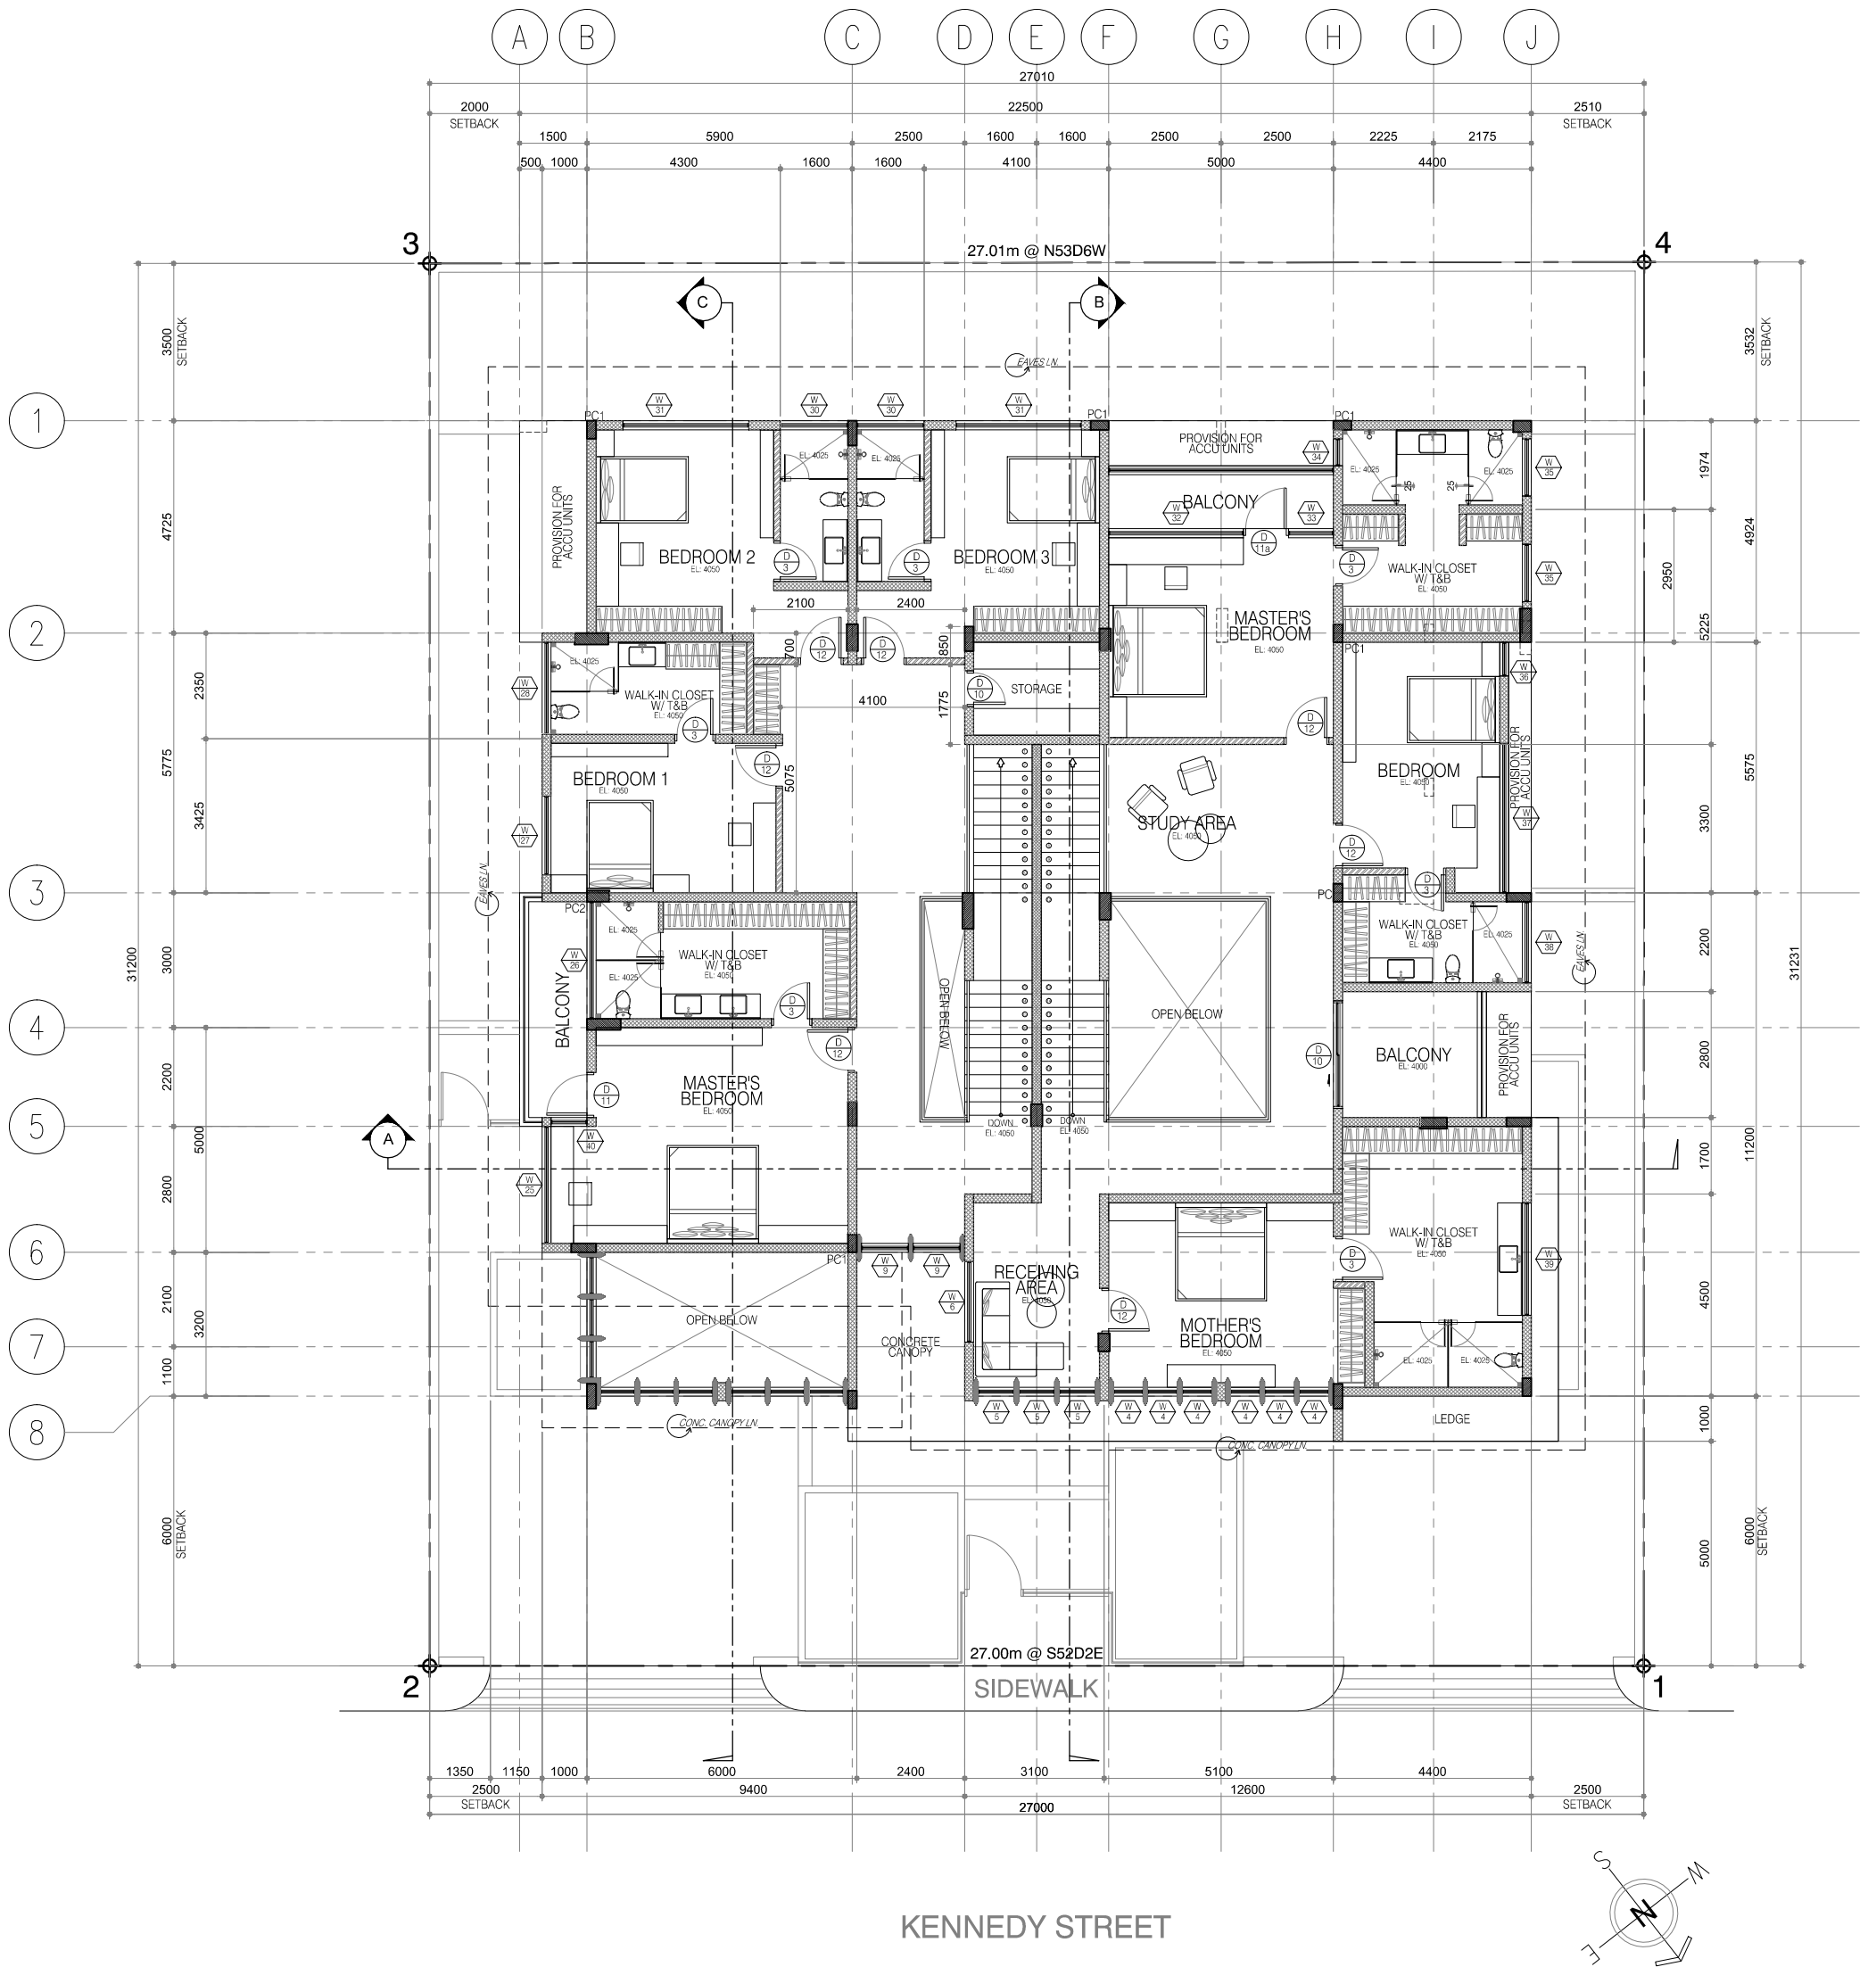

1 SECOND FLOOR PLAN
A-3 SCALE

1:100 mts

