

CO

- CONVENIENCE OUTLET

SCO

- SPECIALTY OUTLET

WPO

- WEATHERPROOF OUTLET

RANGE

- RANGE OUTLET

REF

- REFRIGERATOR OUTLET

LAN

- LAN CABLE OUTLET

TEL

- TELEPHONE LINE OUTLET

TV


- CABLE OUTLET

- AIR CONDITIONING UNIT

COUNTER HEIGHT (900MM)

TELEVISION HEIGHT (1200MM)

STANDARD HEIGHT (300MM)

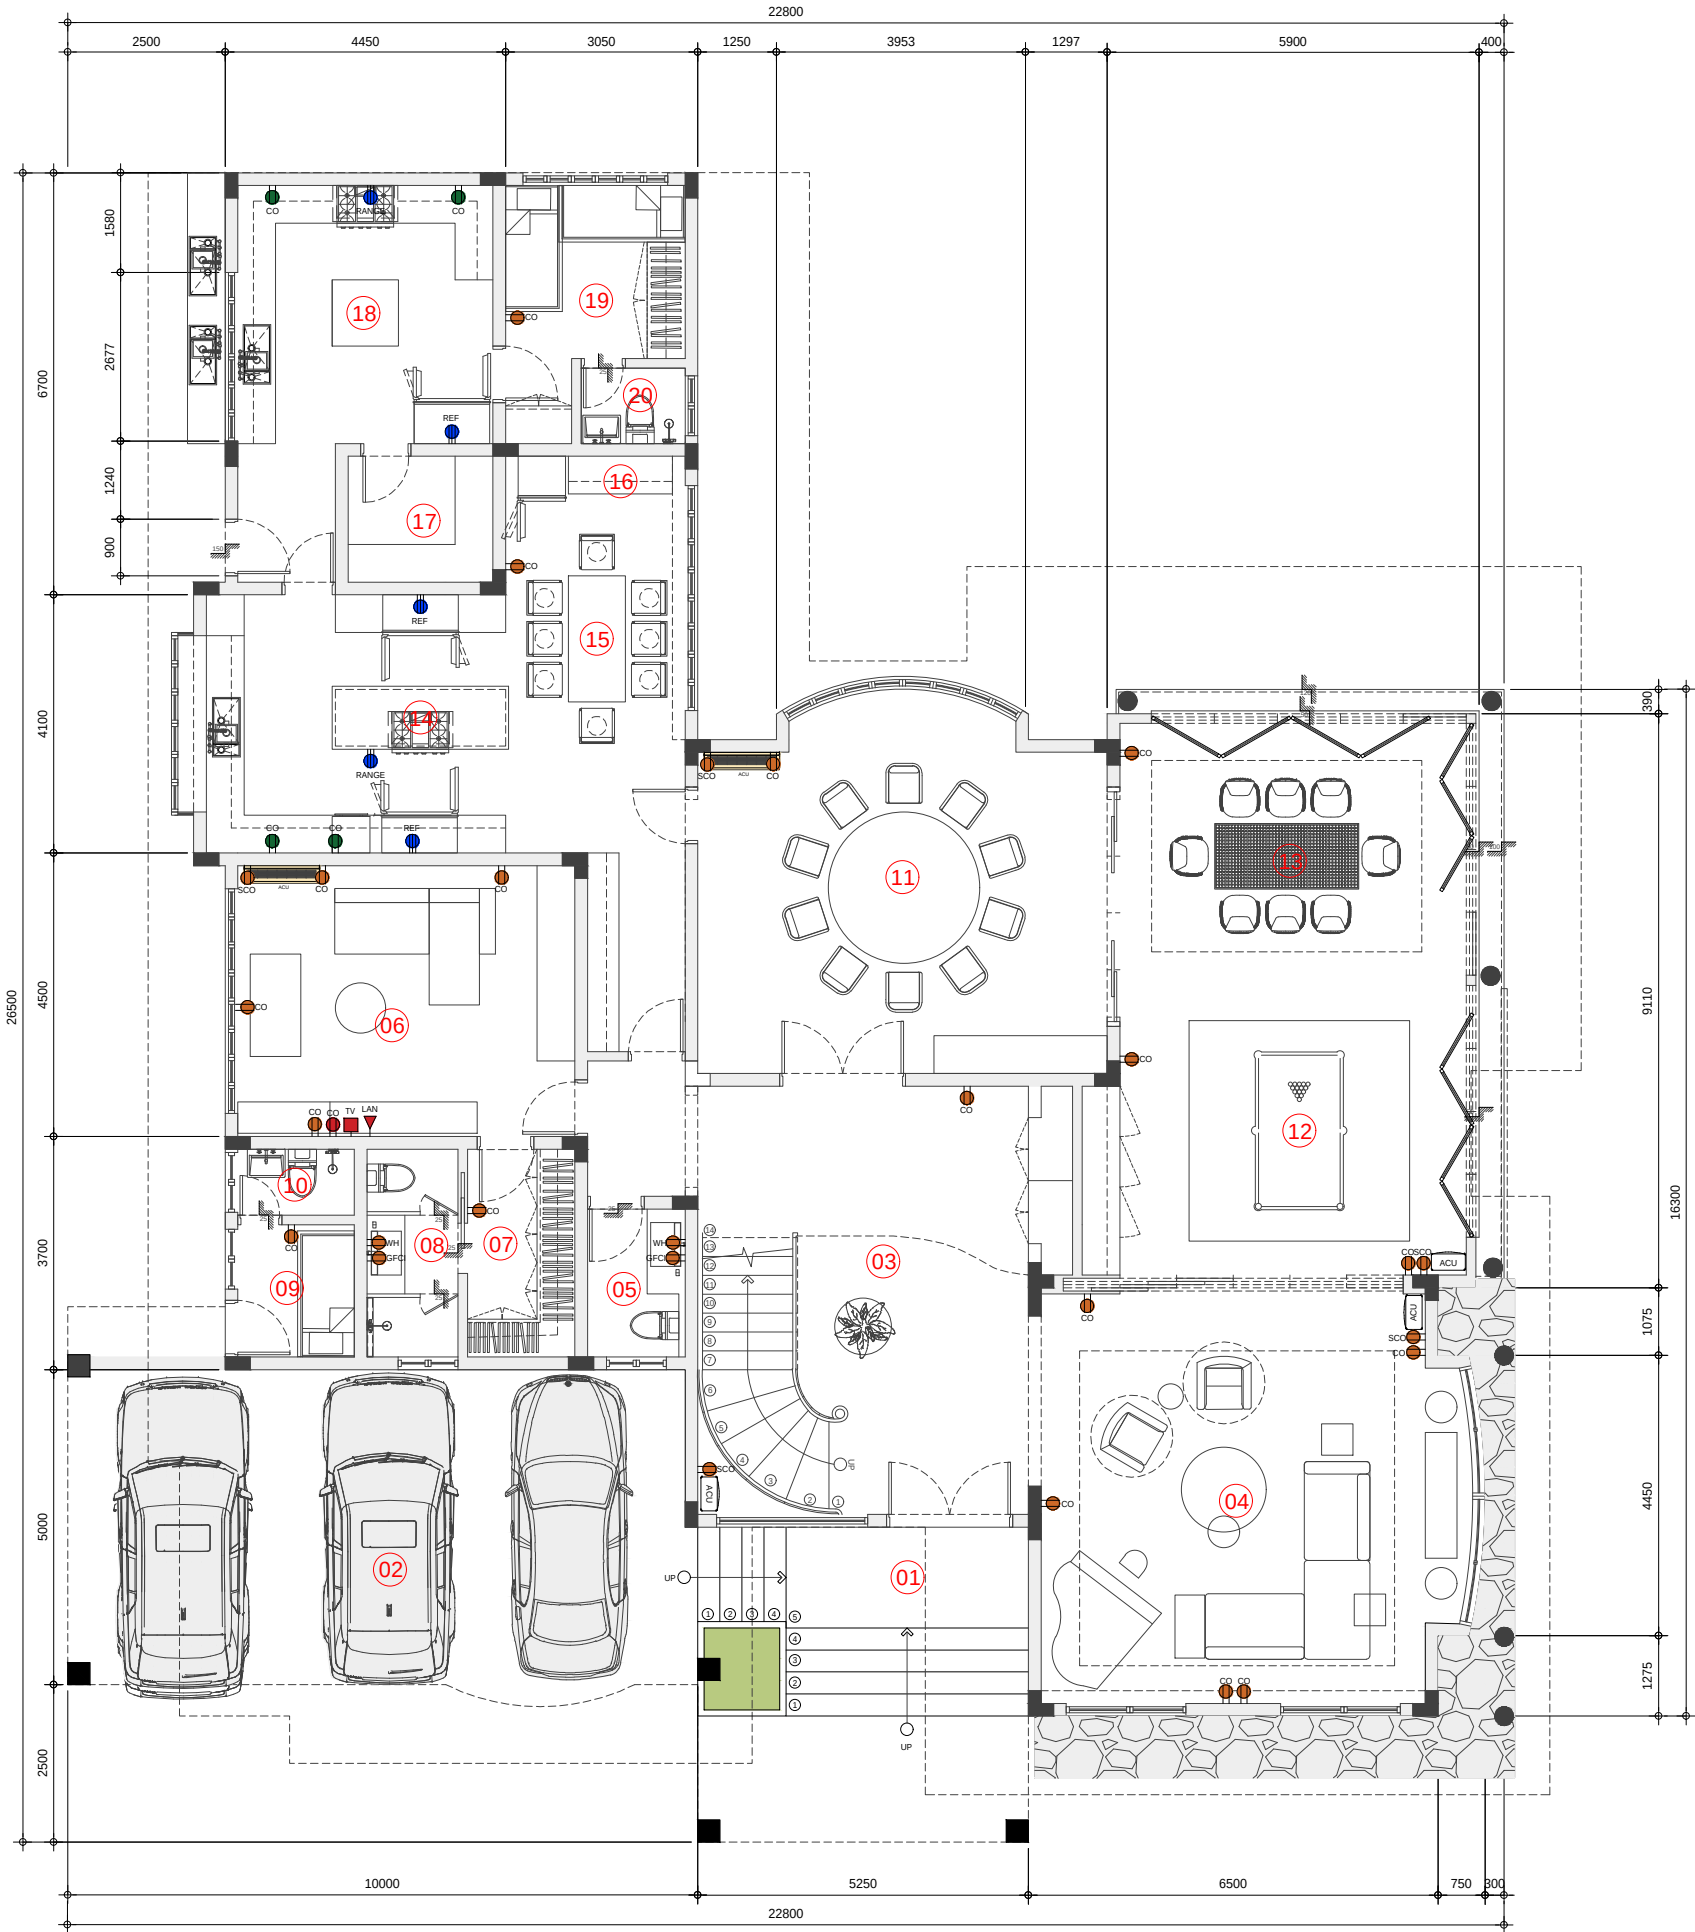

01

A 02

GROUND FLOOR
AUXILIARY PLAN

SCALE: 1:120 MTS

- 01

PORCH

02

CARPARK

03

FOYER

04

LIVING AREA

05

POWDER ROOM

06

GUEST/ENTERTAINMENT ROOM

07

GUEST/ENTERTAINMENT WIC

08

GUEST/ENTERTAINMENT T&B

09

DRIVER'S BEDROOM

10

DRIVER'S BEDROOM T&B

11

DINING AREA

12

LANAI/FAMILY AREA

13

LANAI DINING AREA

14

KITCHEN

15

INFORMAL DINING AREA

16

BAR

17

PANTRY

18

SERVICE KITCHEN

19

MAID'S ROOM

20

MAID'S ROOM T&B

MA. PAULINE D. SAC

ARCHITECT OF RECORD

REG NO: 002480

PTR NO: 9616715

DATE: 01-19-25

PLACE: RIZAL

PROJECT TITLE:

HOUSE 21

LOCATION: GREENHILLS WEST

PROJECT OWNER:

MR. AND MRS. KEN AND PIA CHUA

CADD BY:

DATE:

REVISED BY:

DATE:

CHECKED:

DATE:

SHEET NO:

FIRST FLOOR AUXILIARY PLAN

2

8

A

AS

3

B

O

A

R

C

H

T


E

C

T

S

-  - CONVENIENCE OUTLET
 -  - SPECIALTY OUTLET
 -  - WEATHERPROOF OUTLET
 -  - RANGE OUTLET
 -  - REFRIGERATOR OUTLET
 -  - LAN CABLE OUTLET
 -  - TELEPHONE LINE OUTLET
 -  - CABLE OUTLET
 -  - AIR CONDITIONING UNIT
- COUNTER HEIGHT (900MM)
— TELEVISION HEIGHT (1200MM)
— STANDARD HEIGHT (300MM)

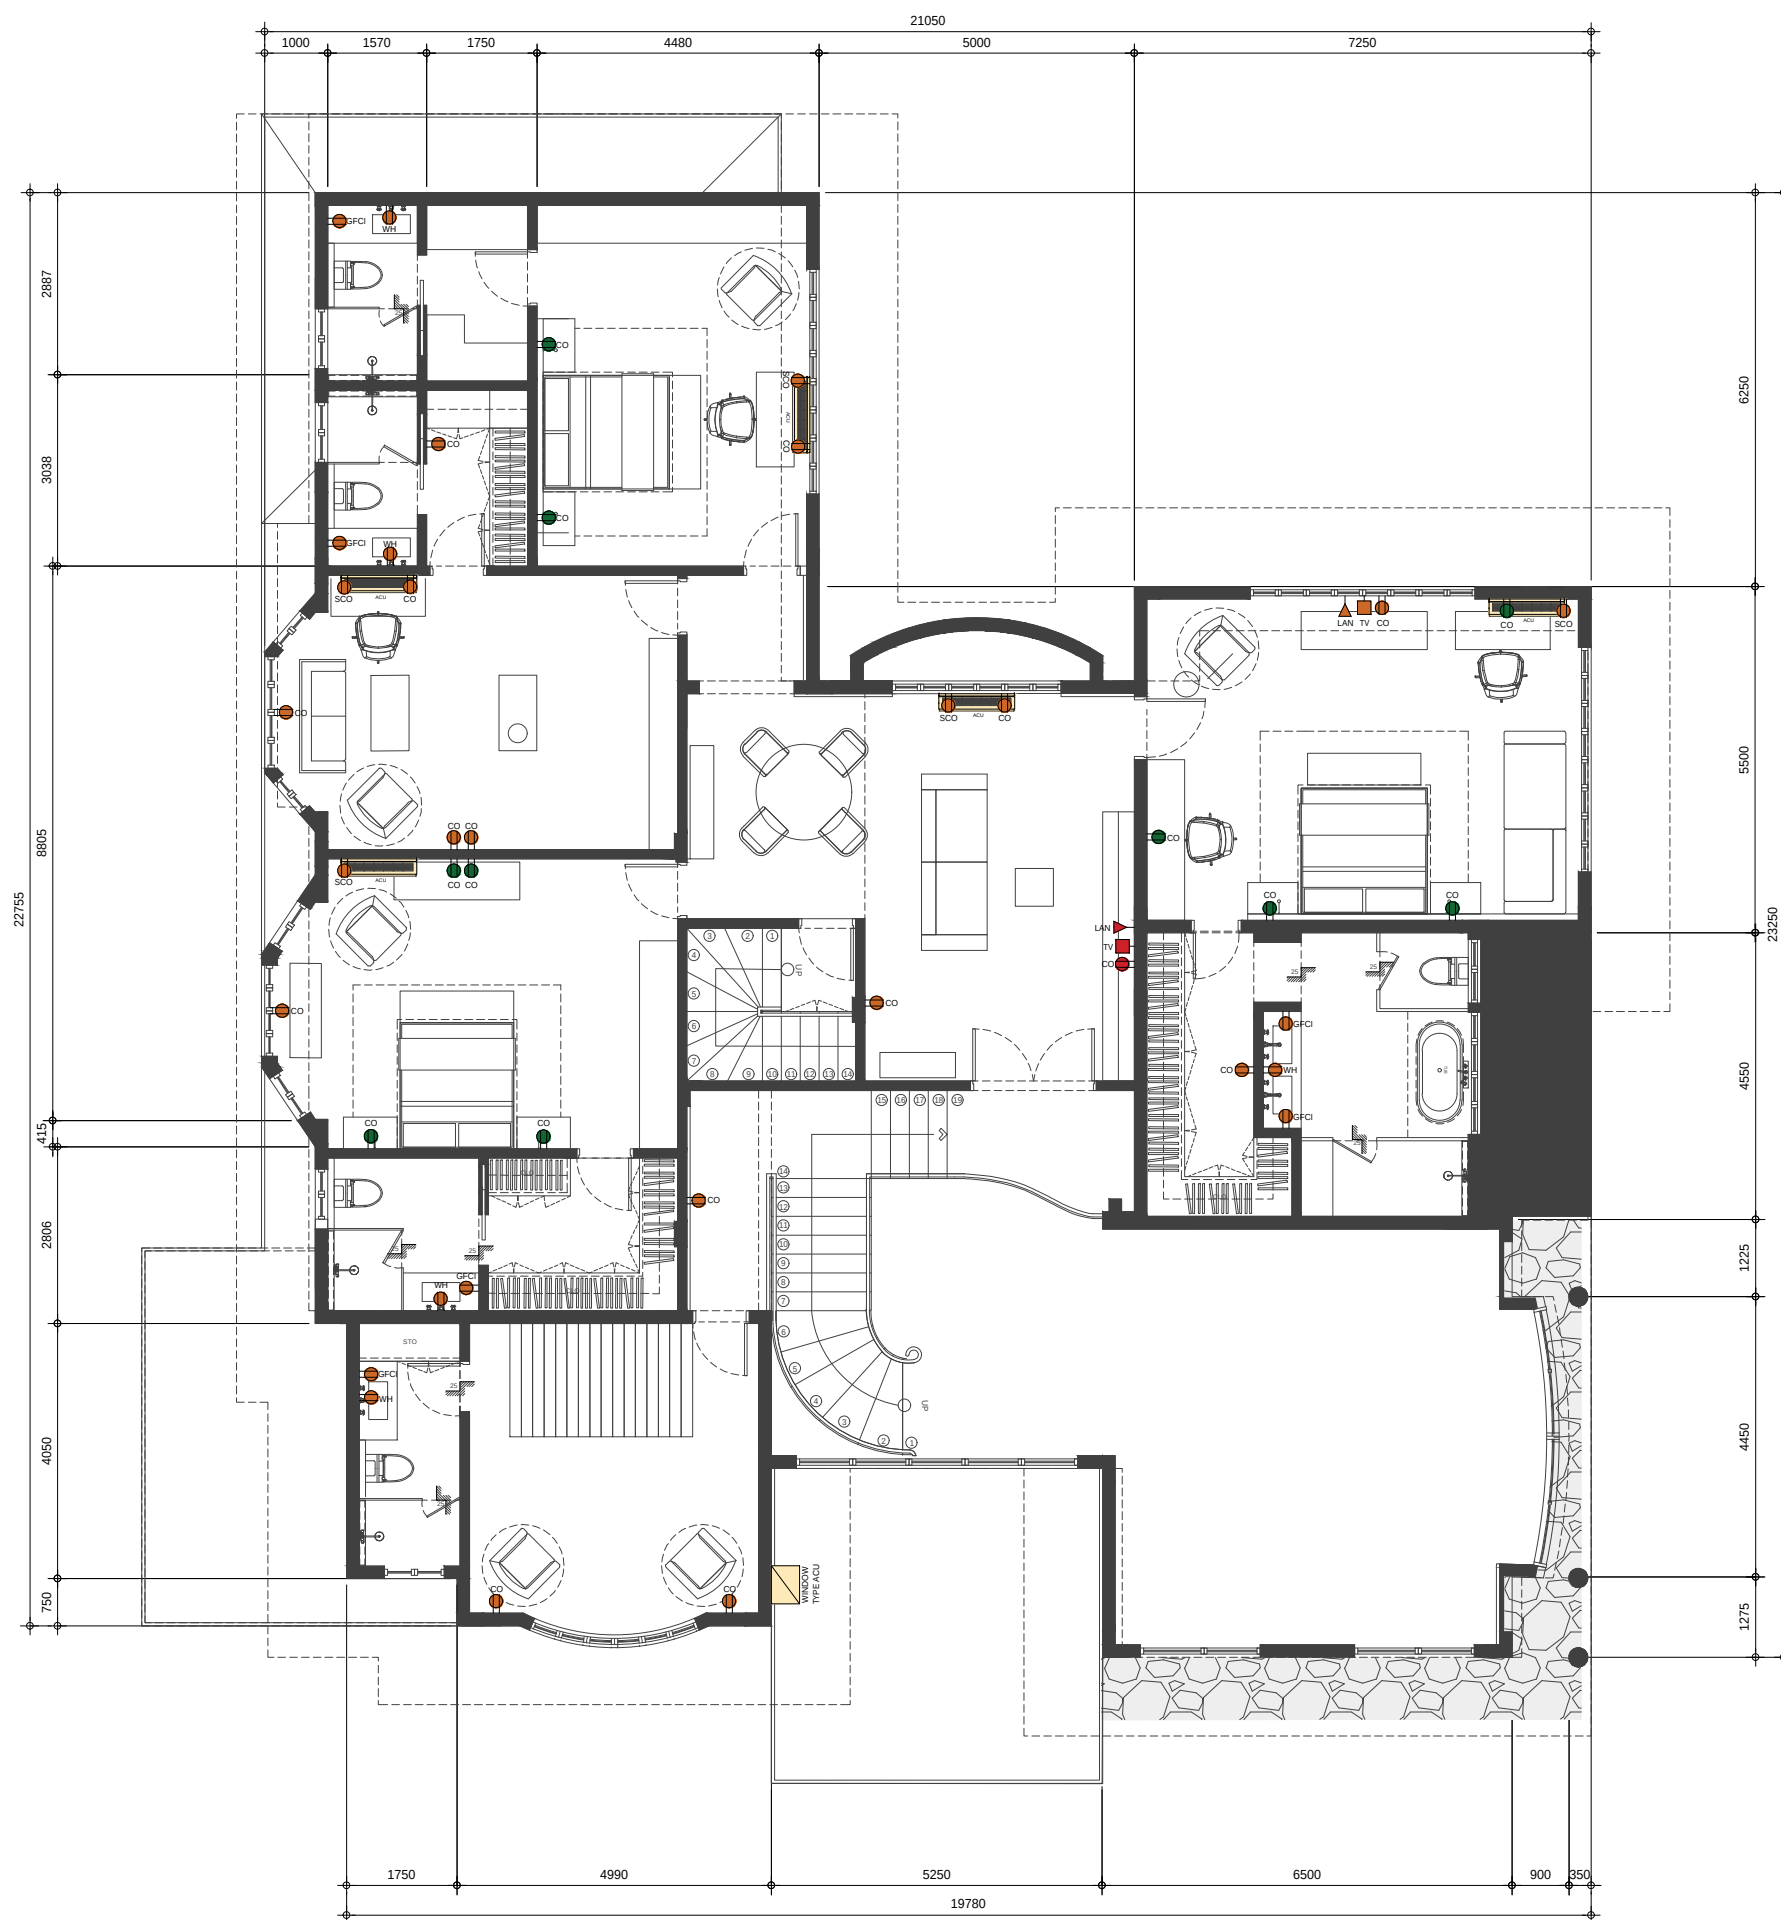

SECOND FLOOR
AUXILIARY PLAN
SCALE: 1:120 MTS

- | | | | | |
|-----------------|------------------------|--------------------|-------------------|-----------------------------|
| 01 MEZZANINE | 05 FAMILY AREA | 09 KARA'S ROOM | 13 PIA'S ROOM | 17 ELLA'S ROOM WIC |
| 02 ART ROOM | 06 PRIMARY BEDROOM | 10 KARA'S ROOM WIC | 14 PIA'S ROOM WIC | 18 ELLA'S ROOM T&B |
| 03 ART ROOM T&B | 07 PRIMARY BEDROOM WIC | 11 KARA'S ROOM T&B | 15 PIA'S ROOM T&B | 19 ATTIC STAIRS AND STORAGE |
| 04 HALLWAY | 08 PRIMARY BEDROOM T&B | 12 HALLWAY | 16 ELLA'S ROOM | |

[illegible]