



November 26, 2024

CAVINTI PROJECT
ATTN: ARCH. CHING MANRIQUE CORBADURA
TEL#: 0908-8981967

Dear Ma'am/Sir,

Kolin Marketing Inc., is extremely honored for your endorsement of Kolin brand and we are please to offer you with a special price/s for the following items.

A. EQUIPMENT & INSTALLATION

QTY	U/M	MODEL / DESCRIPTION	SRP	DISCOUNTED PRICE		AMOUNT
3	UNIT/S	MODEL: KLG-IF40-5G1M32 KOLIN FLOOR MOUNTED AIRCONDITIONER 37,980 Kj/h (3.0TR) FULL DC INVERTER R-32 SINGLE PHASE	113,195.00	81,292.10	PHP	243,876.30
1	UNIT/S	MODEL: KSG-IWF-25WFFY-8K1M32 KOLIN WALL MOUNTED PRIMUS GOLD AIRCONDITIONER 25,560 Kj/h (2.5HP) FULL DC INVERTER W/ WIFI R-32	68,995.00	46,816.10	PHP	46,816.10
1	UNIT/S	MODEL: KSG-IWF-20WFFY-8K1M32 KOLIN WALL MOUNTED PRIMUS GOLD AIRCONDITIONER 19,000 Kj/h (2.0HP) FULL DC INVERTER W/ WIFI R-32	59,595.00	39,484.10	PHP	39,484.10
2	UNIT/S	MODEL: KSG-IWF-10WFFY-8K1M32 KOLIN WALL MOUNTED PRIMUS GOLD AIRCONDITIONER 11,484 Kj/h (1.0HP) FULL DC INVERTER W/ WIFI R-32	42,595.00	26,224.10	PHP	52,448.20
TOTAL UNIT COST					PHP	/ 382,624.70
ESTIMATED COST OF INSTALLATION (based on given floor plan) <i>SUBJECT FOR SITE VISIT ** please see attachments</i>					PHP	/ 197,970.00
OTHERS: DELIVERY CHARGE					PHP	1,000.00
TOTAL ESTIMATED COST OF THE PROJECT					PHP	581,594.70

TERMS OF PAYMENT:

FULL PAYMENT OF UNIT AND DELIVERY CHARGE. IF CHECK, SUBJECT FOR 3 DAYS CLEARING.

WARRANTY:

FOR FLOOR MOUNTED: ONE (1) YEAR FREE PARTS AND LABOR, FIVE (5) YEARS WARRANTY ON COMPRESSOR.

FOR SPLIT TYPE : ONE (1) YEAR FREE PARTS AND LABOR, THREE YEARS (3) MAIN PCB , TEN (10) YEARS WARRANTY ON COMPRESSOR.

NOTES: PRICES ARE SUBJECT TO CHANGE WITHOUT PRIOR NOTICE.

PRICES IS VAT INCLUSIVE.

**** Cost of Installation is Package with the Unit(s), this cost cannot avail separately (cost will be based on actual).**

We thank you for giving opportunity to offer our product and services, hoping we receive your purchase order.

If you need assistance, don't hesitate to call the under signed at 0917-807-8607 or email at kmi_asst@kolinphil.com.ph

Very Truly Yours,

JANELLEN S. LIM
KMI-ASSISTANT

Noted by:
MART NATHANIEL R. FLORES
KMI-SUPERVISOR

Approved By:
MS. EDITHA M. FLORES
AVP - FINANCE

KMI-QUOTE-11-24-0981-rev
REG-22%/7K

Conforme: _____
SIGNATURE OVER PRINTED NAME

Kolin Marketing, Inc.
1854 Sta. Rita St., Guadalupe Nuevo, Makati City
Tel.: (632) 8852-6473
Fax: (632) 8852-2170 / (632) 8852-4792
www.kolinphil.com.ph / kolinphilippines

November 26, 2024
CAVINTI PROJECT

MODEL	Qty
KLG-IF40-5G1M32	3
KSG-IWF-25Wfy8K1M32	1
KSG-IWF-20Wfy8K1M32	1
KSG-IWF-10Wfy8K1M32	2

LIVING / DINING / KITCHEN / HALLWAY	Area	68 sqm
-------------------------------------	------	--------

ACU 1	4.0 HP Floor Standing Inverter	KLG-IF40-5G1M32
	Estimated Pipe Length = 50 ft	
	Estimated Royal Cord Length = 57 ft	
	Initial Charge	P 11,000.00

Includes:

Labor
10ft Copper Tube
10ft Royal Cord
Indoor bracket
Consumables

Installation Materials	Description	Qty	Price per qty	Subtotal
Copper Tube	Ø 3/8" x Ø 5/8"	40 ft	P 400.00/ft	P 16,000.00
Royal Cord (comm. wire)	2.mm2 x 4C	47 ft	P 100.00/ft	P 4,700.00
Royal Cord (ACCU-Breaker)	5.5mm x 3c	7 ft	P 70.00/ft	P 490.00
Circuit Breaker waterproof	40A / 1Ph	1 pc/s	P 1,000.00/pc	P 1,000.00
Fabricated Outdoor bracket	Wall type	1 pc/s	P 5,000.00/pc	P 5,000.00
Rubber Insulation	2 1/8" x 3/4" x 6'	6 pc/s	P 350.00/pc	P 2,100.00
Full thread	3/8" x 10'	2 pc/s	P 150.00/pc	P 300.00
Metal Clamp	3"	8 pc/s	P 120.00/pc	P 960.00
				P 30,550.00

Estimated Charges	P 41,550.00
-------------------	-------------

ACU 2	4.0 HP Floor Standing Inverter	KLG-IF40-5G1M32
	Estimated Pipe Length = 53 ft	
	Estimated Royal Cord Length = 60 ft	
	Initial Charge	P 11,000.00

Includes:

Labor
10ft Copper Tube
10ft Royal Cord
Indoor bracket
Consumables

Installation Materials	Description	Qty	Price per qty	Subtotal
Copper Tube	Ø 3/8" x Ø 5/8"	43 ft	P 400.00/ft	P 17,200.00
Royal Cord (comm. wire)	2.mm2 x 4C	50 ft	P 100.00/ft	P 5,000.00
Royal Cord (ACCU-Breaker)	5.5mm x 3c	7 ft	P 70.00/ft	P 490.00
Circuit Breaker waterproof	40A / 1Ph	1 pc/s	P 1,000.00/pc	P 1,000.00
Fabricated Outdoor bracket	Wall type	1 pc/s	P 5,000.00/pc	P 5,000.00
Rubber Insulation	2 1/8" x 3/4" x 6'	6 pc/s	P 350.00/pc	P 2,100.00
Full thread	3/8" x 10'	2 pc/s	P 150.00/pc	P 300.00
Pipe Hanger	fabricated	8 pc/s	P 300.00/pc	P 2,400.00
				P 33,490.00

Estimated Charges	P 44,490.00
-------------------	-------------

MASTER BEDROOM

Area 44 sqm

ACU 3 4.0 HP Floor Standing Inverter**KLG-IF40-5G1M32**

Estimated Pipe Length = 52 ft

Estimated Royal Cord Length = 59 ft

Initial Charge

P 11,000.00

Includes:

Labor

10ft Copper Tube

10ft Royal Cord

Indoor bracket

Consumables

Installation Materials

Description	Qty	Price per qty	Subtotal
Copper Tube	42 ft	P 350.00/ft	P 14,700.00
Royal Cord (comm. wire)	49 ft	P 100.00/ft	P 4,900.00
Royal Cord (ACCU-Breaker)	7 ft	P 70.00/ft	P 490.00
Circuit Breaker waterproof	40A / 1Ph	1 pc/s P 1,000.00/pc	P 1,000.00
Rubber Insulation	2 1/8" x 3/4" x 6'	5 pc/s P 350.00/pc	P 1,750.00
Full thread	3/8" x 10'	2 pc/s P 150.00/pc	P 300.00
Metal Clamp	3"	8 pc/s P 120.00/pc	P 960.00
			P 24,100.00

Estimated Charges

P 35,100.00

GUESTROOM1

Area 21.3 sqm

ACU 4 2.0 HP Wall Mounted Inverter**KSG-IWF-20Wfy8K1M32**

Estimated Pipe Length = 27 ft

Estimated Royal Cord Length = 32 ft

Initial Charge

P 7,500.00

Includes:

Labor

10ft Copper Tube

10ft Royal Cord

Outdoor Bracket (Wall)

Consumables

Installation Materials

Description	Qty	Price per qty	Subtotal
Copper Tube	17 ft	P 350.00/ft	P 5,950.00
Royal Cord (comm. wire)	22 ft	P 100.00/ft	P 2,200.00
Royal Cord (ACCU-Breaker)	7 ft	P 60.00/ft	P 420.00
Circuit Breaker waterproof	40A / 1Ph	1 pc/s P 1,000.00/pc	P 1,000.00
Rubber Insulation	2 1/8" x 3/4" x 6'	4 pc/s P 350.00/pc	P 1,400.00
Full thread	3/8" x 10'	2 pc/s P 150.00/pc	P 300.00
Metal Clamp	3"	6 pc/s P 120.00/pc	P 720.00
			P 11,990.00

Estimated Charges

P 19,490.00

GUESTROOM2

Area 8 sqm

ACU 5 1.0 HP Wall Mounted Inverter**KSG-IWF-10Wfy8K1M32**

Estimated Pipe Length = 17 ft

Estimated Royal Cord Length = 22 ft

Initial Charge

P 7,500.00

Includes:

Labor

10ft Copper Tube

10ft Royal Cord

Outdoor Bracket (Wall)

Consumables

Installation Materials

Description	Qty	Price per qty	Subtotal
Copper Tube	7 ft	P 350.00/ft	P 2,450.00
Royal Cord (comm. wire)	12 ft	P 100.00/ft	P 1,200.00
Royal Cord (ACCU-Breaker)	7 ft	P 60.00/ft	P 420.00
Circuit Breaker waterproof	20A / 1PH	1 pc/s P 1,000.00/pc	P 1,000.00
Rubber Insulation	2 1/8" x 3/4" x 6'	1 pc/s P 350.00/pc	P 350.00
Full thread	3/8" x 10'	1 pc/s P 150.00/pc	P 150.00
Metal Clamp	3"	2 pc/s P 120.00/pc	P 240.00
			P 5,810.00

Estimated Charges

P 13,310.00

LOWER GROUND FLOOR

LIVING/DINING/KITCHEN	Area	22 sqm
------------------------------	------	--------

ACU 6 2.5 HP Wall Mounted Inverter **KSG-IWF-25Wfy8K1M32**
 Estimated Pipe Length = 30 ft
 Estimated Royal Cord Length = 35 ft
Initial Charge ₱ 8,500.00

Includes:
 Labor
 10ft Copper Tube
 10ft Royal Cord
 Outdoor Bracket (Wall)
 Consumables

Installation Materials	Description	Qty	Price per qty	Subtotal
Copper Tube	Ø 1/4" x Ø 5/8"	20 ft	₱ 350.00/ft	₱ 7,000.00
Royal Cord (comm. wire)	2.mm2 x 4C	25 ft	₱ 100.00/ft	₱ 2,500.00
Royal Cord (ACCU-Breaker)	3.5mm x 3c	7 ft	₱ 60.00/ft	₱ 420.00
Circuit Breaker waterproof	40A / 1Ph	1 pc/s	₱ 1,000.00/pc	₱ 1,000.00
Rubber Insulation	2 1/8" x 3/4" x 6"	4 pc/s	₱ 350.00/pc	₱ 1,400.00
Full thread	3/8" x 10'	2 pc/s	₱ 150.00/pc	₱ 300.00
Metal Clamp	3"	6 pc/s	₱ 120.00/pc	₱ 720.00
				₱ 13,340.00

Estimated Charges ₱ 21,840.00

BEDROOM	Area	7.6 sqm
----------------	------	---------

ACU 7 1.0 HP Wall Mounted Inverter **KSG-IWF-10Wfy8K1M32**
 Estimated Pipe Length = 33 ft
 Estimated Royal Cord Length = 38 ft
Initial Charge ₱ 7,500.00

Includes:
 Labor
 10ft Copper Tube
 10ft Royal Cord
 Outdoor Bracket (Wall)
 Consumables

Installation Materials	Description	Qty	Price per qty	Subtotal
Copper Tube	Ø 1/4" x Ø 3/8"	23 ft	₱ 350.00/ft	₱ 8,050.00
Royal Cord (comm. wire)	2.mm2 x 4C	28 ft	₱ 100.00/ft	₱ 2,800.00
Royal Cord (ACCU-Breaker)	3.5mm x 3c	7 ft	₱ 60.00/ft	₱ 420.00
Circuit Breaker waterproof	20A/ 1PH	1 pc/s	₱ 1,000.00/pc	₱ 1,000.00
Rubber Insulation	2 1/8" x 3/4" x 6"	4 pc/s	₱ 350.00/pc	₱ 1,400.00
Full thread	3/8" x 10'	2 pc/s	₱ 150.00/pc	₱ 300.00
Metal Clamp	3"	6 pc/s	₱ 120.00/pc	₱ 720.00
				₱ 14,690.00


Estimated Charges ₱ 22,190.00

Total Estimated Charges ₱ 197,970.00

Validity: This quotation is valid for a period of fifteen (15) days from the date thereof, subject to our confirmation thereafter.


Installation notes:

- 1 Locations of indoor and outdoor unit were based on floor plan submitted by customer.
- 2 Unit Drain line will done by customer's contractor, will provide markings if needed.
- 3 Need for marking and site visit before installation.
- 4 Unit for Living / Dining / Kitchen / Hallway and on Master's Bedroom were change from wall mounted to Floor Standing unit.
- 5 Mechanical Plans, Permits, Electrical permits not included.
- 6 Deflectors, masonry, carpentry, chipping & plastering (finishing & restoration) are not included in the installation.
- 7 Air conditioning drain line and Electrical power supply (feeder line) **220v/ 60hz/ 1ph**, should be provided by customer's contractor.
- 8 **Final charges will be based on actual installation.**

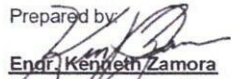Prepared by:

Engr. Kenneth Zamora
 Service Supervisor Shop and
 Field Operation


Customer Conformance:

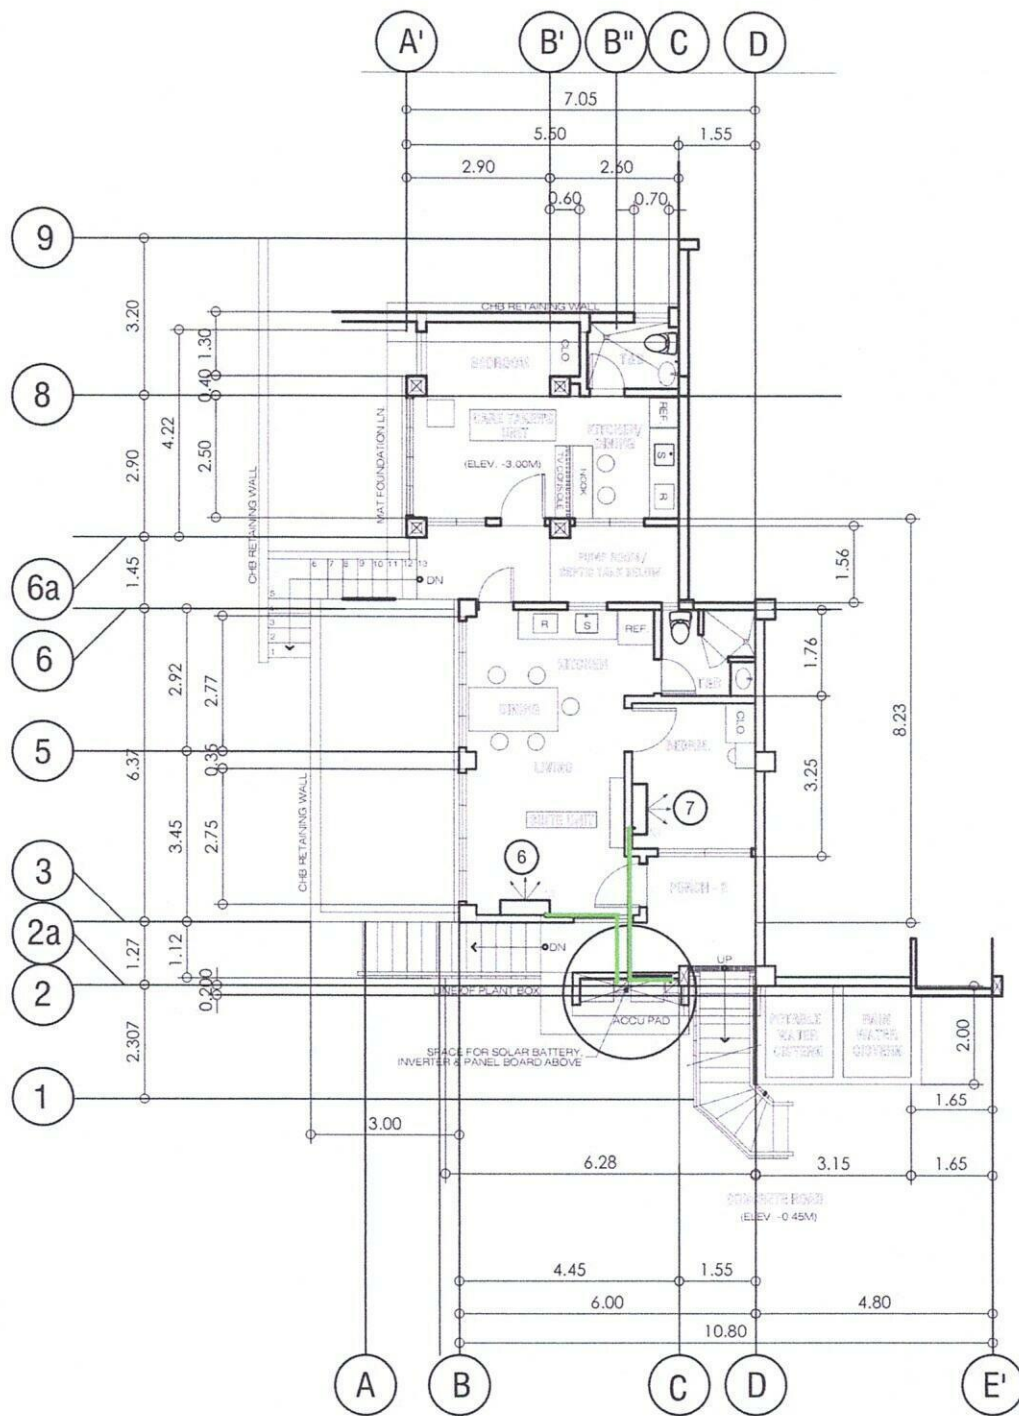 Signature Over Printed Name



CAVINTI PROJECT



LOWER GROUND FLOOR ACU LAYOUT

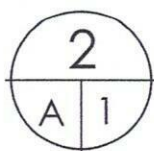

SCALE

1 : 150 M

LAYER: WINDOW & DOOR SCHED.

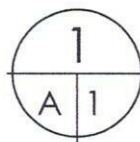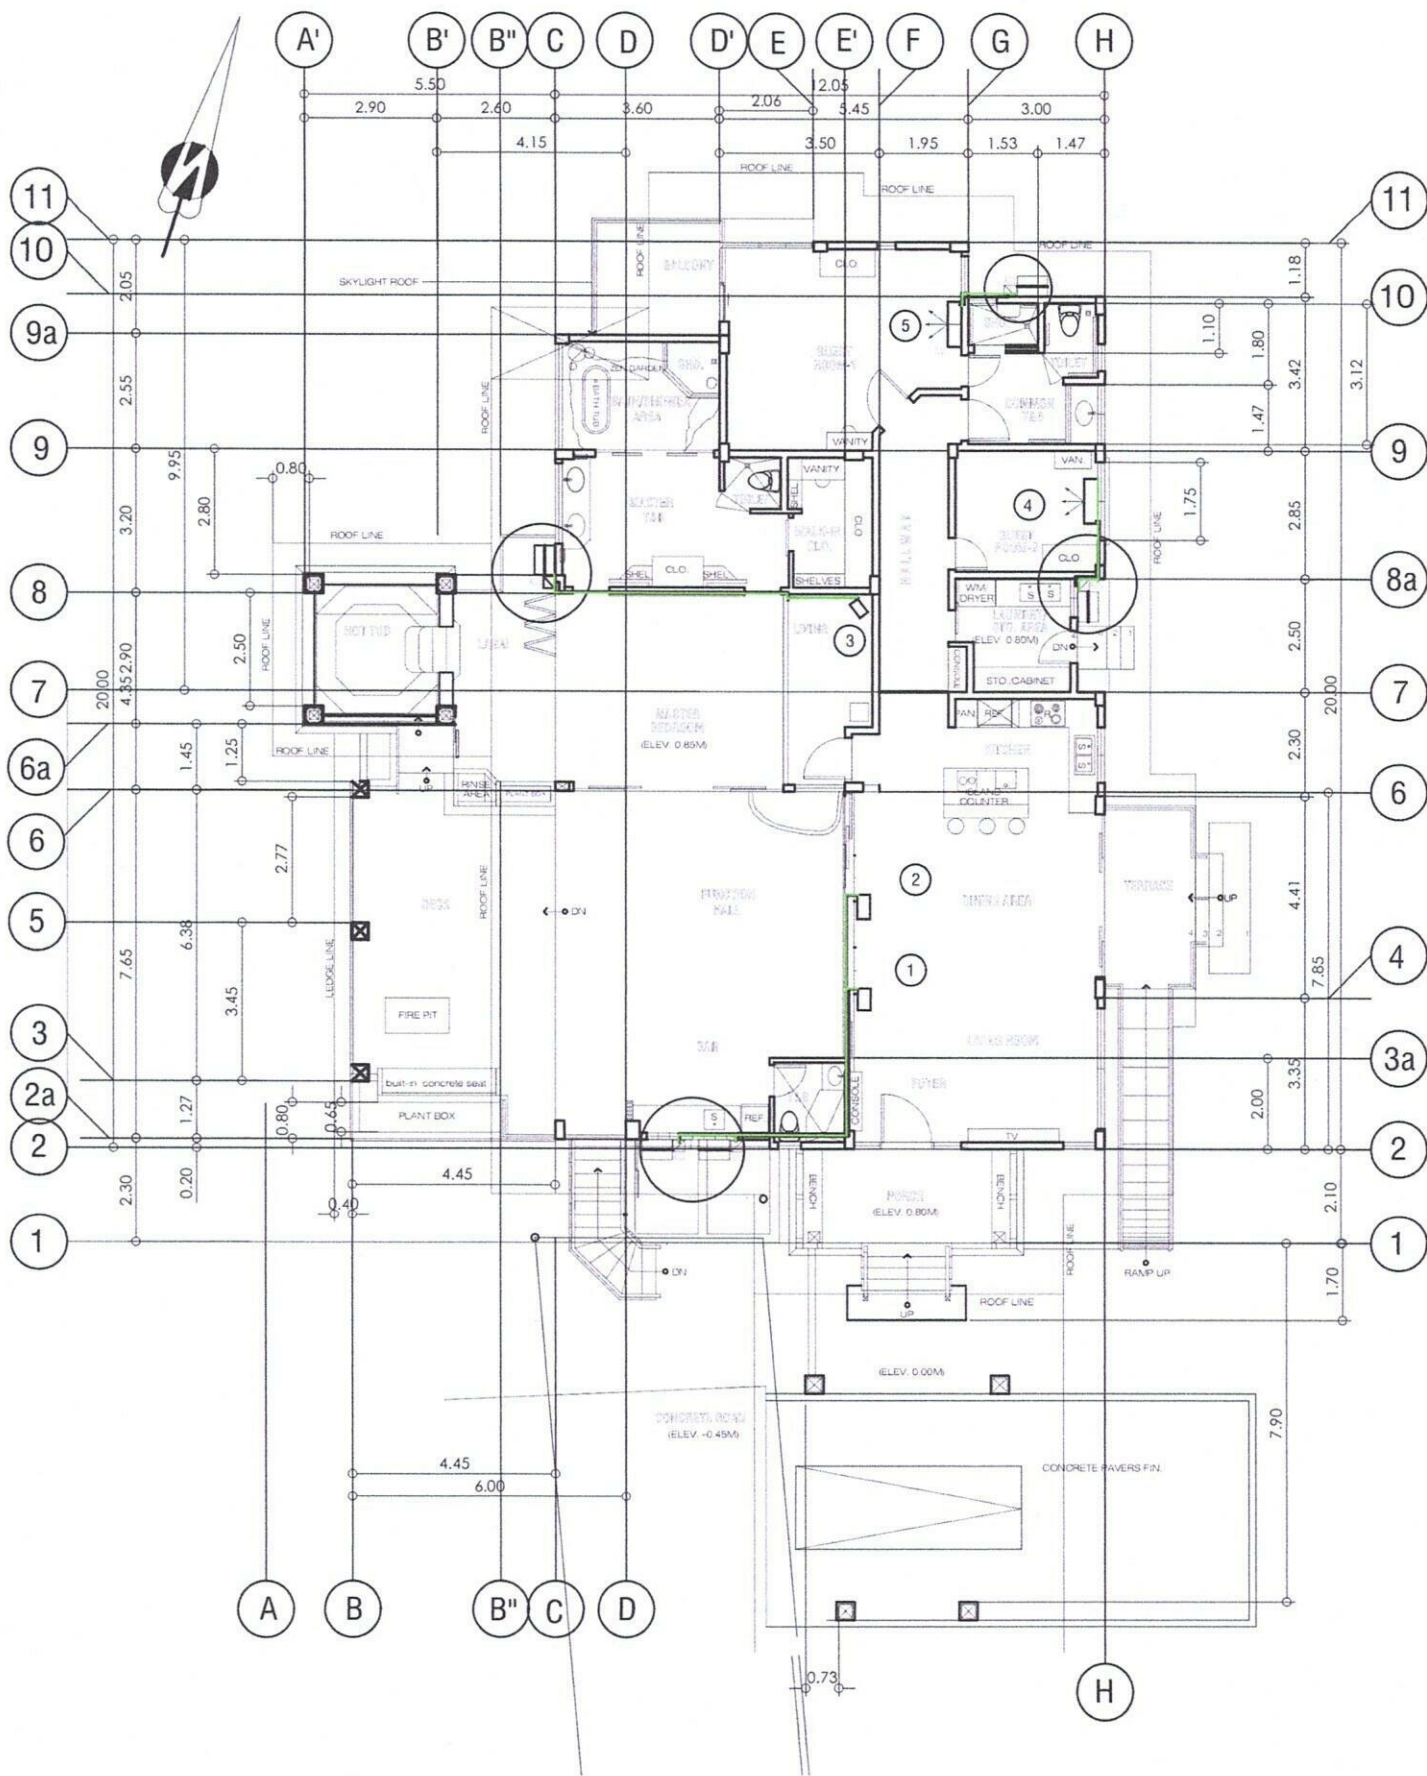

GROUND FLOOR ACU LAYOUT

SCALE

1 : 150 M