

ICCT ANGONO CAMPUS
MANILA EAST ROAD, SAN ROQUE, ANGONO RIZAL (FORMERLY LTO BLDG. NEAR BALAW-BALAW RESTAURANT)
ATTN: ENGR. JET BALUCON
TEL#: 0905-4818513 / 0985-8576878

Dear Ma'am/Sir,

Kolin Marketing Inc., is extremely honored for your endorsement of Kolin brand and we are please to offer you with a special price/s for the following items.

A. EQUIPMENT & INSTALLATION

QTY	U/M	MODEL / DESCRIPTION	SRP	DISCOUNTED PRICE		AMOUNT
1	UNIT/S	MODEL: KS-IW10-MCAI1201M32 KOLIN WALL MOUNTED CERTUS A/ SERIES AIRCONDITIONER 9,800 Kj/h (1.0HP) FULL DC INVERTER W/ WIFI R-32	30,995.00	17,056.20	PHP	17,056.20
1	UNIT/S	MODEL: KS-IW20-MCAI1201M32 KOLIN WALL MOUNTED CERTUS A/ SERIES AIRCONDITIONER 19,000 Kj/h (2.0HP) FULL DC INVERTER W/ WIFI R-32	42,995.00	26,176.20	PHP	26,176.20
22	UNIT/S	MODEL: KS-IW25-MCAI1201M32 KOLIN WALL MOUNTED CERTUS A/ SERIES AIRCONDITIONER 23,800 Kj/h (2.5HP) FULL DC INVERTER W/ WIFI R-32	50,995.00	31,756.20	PHP	698,636.40
TOTAL UNIT COST					PHP	741,868.80
ESTIMATED COST OF INSTALLATION (please see attached) w/ 3% discount					PHP	664,110.50
OTHERS: DELIVERY CHARGE					PHP	600.00
TOTAL ESTIMATED COST OF THE PROJECT					PHP	1,406,579.30

* OTHER OPTION FOR 1.0HP MODEL*

QTY	U/M	MODEL / DESCRIPTION	SRP	DISCOUNTED PRICE		AMOUNT
1	UNIT/S	MODEL: KSM-IW10-WCT10M1M32 KOLIN WALL MOUNTED CERTUS SERIES AIRCONDITIONER 9,800 Kj/h (1.0HP) REGULAR INVERTER W/ WIFI R-32	29,995.00	18,796.20	PHP	18,796.20

TERMS OF PAYMENT:

FULL PAYMENT OF UNIT AND DELIVERY CHARGE. IF CHECK, SUBJECT FOR 3 DAYS CLEARING.

BANK DETAILS:

* Unit/s & Delivery: Account Name - KOLIN MARKETING INC. / Account# - 011808002307 (BDO-KALAYAAN)

* Installation: Will be provided by assigned installer.

** You may settle first payment for unit/s & delivery. Installation payment can be settled directly to installer after actual works.

WARRANTY:

FOR SPLIT TYPE : ONE (1) YEAR FREE PARTS AND LABOR, THREE YEARS (3) MAIN PCB , TEN (10) YEARS WARRANTY ON COMPRESSOR.

NOTES: PRICES ARE SUBJECT TO CHANGE WITHOUT PRIOR NOTICE.

PRICES IS VAT INCLUSIVE.

** Cost of Installation is Package with the Unit(s), this cost cannot avail separately (cost will be based on actual works).

We thank you for giving opportunity to offer our product and services, hoping we receive your purchase order.

If you need assistance, don't hesitate to call the under signed at 0917-807-8607 or email at kmi_asst@kolinphil.com.ph

Very Truly Yours,

JANELLEN S. LIM
KMI-ASSISTANT

Noted by:

MART NATHANIEL R. FLORES
KMI-SUPERVISOR

Approved By:

MS. EDITHA M. FLORES
AVP - FINANCE

Conforme:

SIGNATURE OVER PRINTED NAME

KMI-QUOTE-10-25-0760-rev
REG-24%/6.5K/7K/4K

Kolin Marketing, Inc.

1854 Sta. Rita St., Guadalupe Nuevo, Makati City

Tel.: (632) 8852-6473

Fax: (632) 8852-2170 / (632) 8852-4792

www.kolinphil.com.ph / kolinphilippines



JRA JERRICO

Refrigeration and Air-conditioning Services
 B4, 19 Felixvill, Mangahan, Sto. Niño Bilibiran, Binangonan Rizal
 Email: jraairconditioning@gmail.com
 Contact Nos. 09267189004/09615215615

Customer Name:	ICCT ANGONO CAMPUS	Date:	October 14, 2025
Customer Address:	ICCT ANGONO CAMPUS MANILA EAST ROAD SAN ROQUE ANGONO RIZAL		

Qty	Unit Model	Unit Capacity/Type
1	KSM-IW10-WCT10M1M32	1.0HP Wall Mounted Inverter
1	KSM-IW20-WCT10M1M32	2.0HP Wall Mounted Inverter
22	KSM-IW25-WCT10M1M32	2.5HP Wall Mounted Inverter

Location/s:	GROUND FLOOR / VISITOR LOUNGE	Area:	*19	sqm.
-------------	-------------------------------	-------	-----	------

ACU #:	1	Unit Model:	KSM-IW10-WCT10M1M32	Unit Capacity/Type:	1.0HP Wall Mounted Inverter
--------	---	-------------	---------------------	---------------------	-----------------------------

Estimated Pipe Length = 41 ft

Estimated Royal Cord Length = 46 ft

Initial Charge P 7,500.00

10ft Copper tube
 10ft Royal Cord
 Outdoor bracket Wall/Floor
 Consumables
 Testing and Commissioning

Installation Materials	Specification	Qty	Price per qty	Subtotal
Insulated Copper tube	3/8"Ø x 1/4"Ø	31 ft	P 350.00 /ft	P 10,850.00
Royal Cord (Comm wire)	2.0 sq.mm x 4c	36 ft	100.00 /ft	3,600.00
Royal Cord (Power Supply)	(#12) 3.5 sqmm. x 3c	5 ft	60.00 /ft	300.00
Circuit Breaker Weather Proof	20Amps / 1Ph	1 pc	1,000.00 /pc	1,000.00
PVC Pipe	Ø3/4" x 10'	4 pc	150.00 /pc(s)	600.00
Estimated Charges				P 23,850.00

Location/s:	GROUND FLOOR/VIP OFFICE	Area:	4.94	sqm.
-------------	-------------------------	-------	------	------

ACU #:	2	Unit Model:	KSM-IW25-WCT10M1M32	Unit Capacity/Type:	2.5HP Wall Mounted Inverter
--------	---	-------------	---------------------	---------------------	-----------------------------

Estimated Pipe Length = 51 ft

Estimated Royal Cord Length = 56 ft

Initial Charge P 8,500.00

10ft Copper tube
 10ft Royal Cord
 Outdoor bracket Wall/Floor
 Consumables
 Testing and Commissioning

Installation Materials	Specification	Qty	Price per qty	Subtotal
Insulated Copper tube	1/2"Ø x 1/4"Ø	41 ft	P 350.00 /ft	P 14,350.00
Royal Cord (Comm wire)	2.0 sq.mm x 4c	46 ft	100.00 /ft	4,600.00
Royal Cord (Power Supply)	(#12) 3.5 sqmm. x 3c	5 ft	60.00 /ft	300.00
Circuit Breaker Weather Proof	30Amps / 1Ph	1 pc	1,000.00 /pc	1,000.00
PVC Pipe	Ø3/4" x 10'	4 pc	150.00 /pc(s)	600.00
Estimated Charges				P 29,350.00

Location/s:	GROUND FLOOR /FACULTY	Area:	22.75	sqm.
-------------	-----------------------	-------	-------	------

ACU #:	3	Unit Model:	KSM-IW25-WCT10M1M32	Unit Capacity/Type:	2.5HP Wall Mounted Inverter
--------	---	-------------	---------------------	---------------------	-----------------------------

Estimated Pipe Length = 53 ft

Estimated Royal Cord Length = 58 ft

Initial Charge ₱ 8,500.00

10ft Copper tube
10ft Royal Cord
Outdoor bracket Wall/Floor
Consumables
Testing and Commisioning

Installation Materials	Specification	Qty	Price per qty	Subtotal
Insulated Copper tube	1/2"Ø x 1/4"Ø	43 ft	₱ 350.00 /ft	₱ 15,050.00
Royal Cord (Comm wire)	2.0 sq.mm x 4c	48 ft	100.00 /ft	4,800.00
Royal Cord (Power Supply)	(#12) 3.5 sqmm. x 3c	5 ft	60.00 /ft	300.00
Circuir Breaker Weather Proof	30Amps / 1Ph	1 pc	1,000.00 /pc	1,000.00
PVC Pipe	Ø3/4" x 10'	4 pc	150.00 /pc(s)	600.00

Estimated Charges ₱ 30,250.00

Location/s:	GROUND FLOOR /DCLC MULTI PURPOSE1	Area:	21.00	sqm.
-------------	-----------------------------------	-------	-------	------

ACU #:	4	Unit Model:	KSM-IW25-WCT10M1M32	Unit Capacity/Type:	2.5HP Wall Mounted Inverter
--------	---	-------------	---------------------	---------------------	-----------------------------

Estimated Pipe Length = 30 ft

Estimated Royal Cord Length = 35 ft

Initial Charge ₱ 8,500.00

10ft Copper tube
10ft Royal Cord
Outdoor bracket Wall/Floor
Consumables
Testing and Commisioning

Installation Materials	Specification	Qty	Price per qty	Subtotal
Insulated Copper tube	1/2"Ø x 1/4"Ø	20 ft	₱ 350.00 /ft	₱ 7,000.00
Royal Cord (Comm wire)	2.0 sq.mm x 4c	25 ft	100.00 /ft	2,500.00
Royal Cord (Power Supply)	(#12) 3.5 sqmm. x 3c	5 ft	60.00 /ft	300.00
Circuir Breaker Weather Proof	30Amps / 1Ph	1 pc	1,000.00 /pc	1,000.00
PVC Pipe	Ø3/4" x 10'	2 pc	150.00 /pc(s)	300.00

Estimated Charges ₱ 19,600.00

Location/s:	GROUND FLOOR /DCLC MULTI PURPOSE2	Area:	21.00	sqm.
-------------	-----------------------------------	-------	-------	------

ACU #:	4	Unit Model:	KSM-IW25-WCT10M1M32	Unit Capacity/Type:	2.5HP Wall Mounted Inverter
--------	---	-------------	---------------------	---------------------	-----------------------------

Estimated Pipe Length = 30 ft

Estimated Royal Cord Length = 35 ft

Initial Charge ₱ 8,500.00

10ft Copper tube
10ft Royal Cord
Outdoor bracket Wall/Floor
Consumables
Testing and Commisioning

Installation Materials	Specification	Qty	Price per qty	Subtotal
Insulated Copper tube	1/2"Ø x 1/4"Ø	20 ft	₱ 350.00 /ft	₱ 7,000.00
Royal Cord (Comm wire)	2.0 sq.mm x 4c	25 ft	100.00 /ft	2,500.00
Royal Cord (Power Supply)	(#12) 3.5 sqmm. x 3c	5 ft	60.00 /ft	300.00
Circuir Breaker Weather Proof	30Amps / 1Ph	1 pc	1,000.00 /pc	1,000.00
PVC Pipe	Ø3/4" x 10'	2 pc	150.00 /pc(s)	300.00

Estimated Charges ₱ 19,600.00

Location/s:	GROUND FLOOR /CLINIC ROOM		Area:	7.90	sqm.
ACU #:	5	Unit Model:	KSM-IW25-WCT10M1M32	Unit Capacity/Type:	2.5HP Wall Mounted Inverter
Estimated Pipe Length = 51 ft Estimated Royal Cord Length = 56 ft Initial Charge ₱ 8,500.00 10ft Copper tube 10ft Royal Cord Outdoor bracket Wall/Floor Consumables Testing and Commisioning					
Installation Materials	Specification	Qty	Price per qty	Subtotal	
Insulated Copper tube	1/2"Ø x 1/4"Ø	41 ft	₱ 350.00 /ft	₱ 14,350.00	
Royal Cord (Comm wire)	2.0 sq.mm x 4c	46 ft	100.00 /ft	4,600.00	
Royal Cord (Power Supply)	(#12) 3.5 sqmm. x 3c	5 ft	60.00 /ft	300.00	
Circuir Breaker Weather Proof	30Amps / 1Ph	1 pc	1,000.00 /pc	1,000.00	
PVC Pipe	Ø3/4" x 10'	4 pc	150.00 /pc(s)	600.00	
Estimated Charges				₱ 29,350.00	

Location/s:	2ND FLOOR MEGA CLASSROOM 1		Area:	42.00	sqm.
ACU #:	1	Unit Model:	KSM-IW25-WCT10M1M32	Unit Capacity/Type:	2.5HP Wall Mounted Inverter
Estimated Pipe Length = 51 ft Estimated Royal Cord Length = 56 ft Initial Charge ₱ 8,500.00 10ft Copper tube 10ft Royal Cord Outdoor bracket Wall/Floor Consumables Testing and Commisioning					
Installation Materials	Specification	Qty	Price per qty	Subtotal	
Insulated Copper tube	1/2"Ø x 1/4"Ø	41 ft	₱ 350.00 /ft	₱ 14,350.00	
Royal Cord (Comm wire)	2.0 sq.mm x 4c	46 ft	100.00 /ft	4,600.00	
Royal Cord (Power Supply)	(#12) 3.5 sqmm. x 3c	5 ft	60.00 /ft	300.00	
Circuir Breaker Weather Proof	30Amps / 1Ph	1 pc	1,000.00 /pc	1,000.00	
PVC Pipe	Ø3/4" x 10'	4 pc	150.00 /pc(s)	600.00	
Estimated Charges				₱ 29,350.00	

Location/s:	2ND FLOOR MEGA CLASS ROOM 2		Area:	42.00	sqm.
ACU #:	2	Unit Model:	KSM-IW25-WCT10M1M32	Unit Capacity/Type:	2.5HP Wall Mounted Inverter
Estimated Pipe Length = 46 ft Estimated Royal Cord Length = 51 ft Initial Charge ₱ 8,500.00 10ft Copper tube 10ft Royal Cord Outdoor bracket Wall/Floor Consumables Testing and Commisioning					
Installation Materials	Specification	Qty	Price per qty	Subtotal	
Insulated Copper tube	1/2"Ø x 1/4"Ø	36 ft	₱ 350.00 /ft	₱ 12,600.00	
Royal Cord (Comm wire)	2.0 sq.mm x 4c	41 ft	100.00 /ft	4,100.00	
Royal Cord (Power Supply)	(#12) 3.5 sqmm. x 3c	5 ft	60.00 /ft	300.00	
Circuir Breaker Weather Proof	30Amps / 1Ph	1 pc	1,000.00 /pc	1,000.00	
PVC Pipe	Ø3/4" x 10'	3 pc	150.00 /pc(s)	450.00	
Estimated Charges				₱ 26,950.00	

Location/s:	2ND FLOOR CENTER ROOM	Area:	22.00	sqm.
-------------	-----------------------	-------	-------	------

ACU #:	1	Unit Model:	KSM-IW25-WCT10M1M32	Unit Capacity/Type:	2.5HP Wall Mounted Inverter
--------	---	-------------	---------------------	---------------------	-----------------------------

Estimated Pipe Length = 53 ft

Estimated Royal Cord Length = 58 ft

Initial Charge ₱ 8,500.00

10ft Copper tube
10ft Royal Cord
Outdoor bracket Wall/Floor
Consumables
Testing and Commissioning

Installation Materials	Specification	Qty	Price per qty	Subtotal
Insulated Copper tube	1/2"Ø x 1/4"Ø	43 ft	₱ 350.00 /ft	₱ 15,050.00
Royal Cord (Comm wire)	2.0 sq.mm x 4c	48 ft	100.00 /ft	4,800.00
Royal Cord (Power Supply)	(#12) 3.5 sqmm. x 3c	5 ft	60.00 /ft	300.00
Circuit Breaker Weather Proof	30Amps / 1Ph	1 pc	1,000.00 /pc	1,000.00
PVC Pipe	Ø3/4" x 10'	4 pc	150.00 /pc(s)	600.00

Estimated Charges ₱ 30,250.00

Location/s:	2ND FLOOR CHEMISTRY/physics	Area:	33.75	sqm.
-------------	-----------------------------	-------	-------	------

ACU #:	1	Unit Model:	KSM-IW25-WCT10M1M32	Unit Capacity/Type:	2.5HP Wall Mounted Inverter
--------	---	-------------	---------------------	---------------------	-----------------------------

Estimated Pipe Length = 67 ft

Estimated Royal Cord Length = 72 ft

Initial Charge ₱ 8,500.00

10ft Copper tube
10ft Royal Cord
Outdoor bracket Wall/Floor
Consumables
Testing and Commissioning

Installation Materials	Specification	Qty	Price per qty	Subtotal
Insulated Copper tube	1/2"Ø x 1/4"Ø	57 ft	₱ 350.00 /ft	₱ 19,950.00
Royal Cord (Comm wire)	2.0 sq.mm x 4c	62 ft	100.00 /ft	6,200.00
Royal Cord (Power Supply)	(#12) 3.5 sqmm. x 3c	5 ft	60.00 /ft	300.00
Circuit Breaker Weather Proof	30Amps / 1Ph	1 pc	1,000.00 /pc	1,000.00
PVC Pipe	Ø3/4" x 10'	6 pc	150.00 /pc(s)	900.00

Estimated Charges ₱ 36,850.00

Location/s:	2ND FLOOR CHEMISTRY ROOM 2	Area:	33.75	sqm.
-------------	----------------------------	-------	-------	------

ACU #:	2	Unit Model:	KSM-IW25-WCT10M1M32	Unit Capacity/Type:	2.5HP Wall Mounted Inverter
--------	---	-------------	---------------------	---------------------	-----------------------------

Estimated Pipe Length = 54 ft

Estimated Royal Cord Length = 59 ft

Initial Charge ₱ 8,500.00

10ft Copper tube
10ft Royal Cord
Outdoor bracket Wall/Floor
Consumables
Testing and Commissioning

Installation Materials	Specification	Qty	Price per qty	Subtotal
Insulated Copper tube	1/2"Ø x 1/4"Ø	44 ft	₱ 350.00 /ft	₱ 15,400.00
Royal Cord (Comm wire)	2.0 sq.mm x 4c	49 ft	100.00 /ft	4,900.00
Royal Cord (Power Supply)	(#12) 3.5 sqmm. x 3c	5 ft	60.00 /ft	300.00
Circuit Breaker Weather Proof	30Amps / 1Ph	1 pc	1,000.00 /pc	1,000.00
PVC Pipe	Ø3/4" x 10'	4 pc	150.00 /pc(s)	600.00

Estimated Charges ₱ 30,700.00

Location/s:	3RD FLOOR CLASS ROOM 3	Area:	21.00 sqm.
-------------	------------------------	-------	------------

ACU #:	1	Unit Model:	KSM-IW25-WCT10M1M32	Unit Capacity/Type:	2.5HP Wall Mounted Inverter
--------	---	-------------	---------------------	---------------------	-----------------------------

Estimated Pipe Length = 51 ft

Estimated Royal Cord Length = 56 ft

Initial Charge ₱ 8,500.00

10ft Copper tube
10ft Royal Cord
Outdoor bracket Wall/Floor
Consumables
Testing and Commissioning

Installation Materials	Specification	Qty	Price per qty	Subtotal
Insulated Copper tube	1/2"Ø x 1/4"Ø	41 ft	₱ 350.00 /ft	₱ 14,350.00
Royal Cord (Comm wire)	2.0 sq.mm x 4c	46 ft	100.00 /ft	4,600.00
Royal Cord (Power Supply)	(#12) 3.5 sqmm. x 3c	5 ft	60.00 /ft	300.00
Circuit Breaker Weather Proof	30Amps / 1Ph	1 pc	1,000.00 /pc	1,000.00
PVC Pipe	Ø3/4" x 10'	3 pc	150.00 /pc(s)	450.00
Estimated Charges				₱ 29,200.00

Location/s:	3RD FLOOR CLASS ROOM 4	Area:	19.50 sqm.
-------------	------------------------	-------	------------

ACU #:	2	Unit Model:	KSM-IW25-WCT10M1M32	Unit Capacity/Type:	2.5HP Wall Mounted Inverter
--------	---	-------------	---------------------	---------------------	-----------------------------

Estimated Pipe Length = 45 ft

Estimated Royal Cord Length = 50 ft

Initial Charge ₱ 8,500.00

10ft Copper tube
10ft Royal Cord
Outdoor bracket Wall/Floor
Consumables
Testing and Commissioning

Installation Materials	Specification	Qty	Price per qty	Subtotal
Insulated Copper tube	1/2"Ø x 1/4"Ø	35 ft	₱ 350.00 /ft	₱ 12,250.00
Royal Cord (Comm wire)	2.0 sq.mm x 4c	40 ft	100.00 /ft	4,000.00
Royal Cord (Power Supply)	(#12) 3.5 sqmm. x 3c	5 ft	60.00 /ft	300.00
Circuit Breaker Weather Proof	30Amps / 1Ph	1 pc	1,000.00 /pc	1,000.00
PVC Pipe	Ø3/4" x 10'	3 pc	150.00 /pc(s)	450.00
Estimated Charges				₱ 26,500.00

Location/s:	3RD FLOOR CLASS ROOM 5	Area:	23.80 sqm.
-------------	------------------------	-------	------------

ACU #:	3	Unit Model:	KSM-IW25-WCT10M1M32	Unit Capacity/Type:	2.5HP Wall Mounted Inverter
--------	---	-------------	---------------------	---------------------	-----------------------------

Estimated Pipe Length = 54 ft

Estimated Royal Cord Length = 59 ft

Initial Charge ₱ 8,500.00

10ft Copper tube
10ft Royal Cord
Outdoor bracket Wall/Floor
Consumables
Testing and Commissioning

Installation Materials	Specification	Qty	Price per qty	Subtotal
Insulated Copper tube	1/2"Ø x 1/4"Ø	44 ft	₱ 350.00 /ft	₱ 15,400.00
Royal Cord (Comm wire)	2.0 sq.mm x 4c	49 ft	100.00 /ft	4,900.00
Royal Cord (Power Supply)	(#12) 3.5 sqmm. x 3c	5 ft	60.00 /ft	300.00
Circuit Breaker Weather Proof	30Amps / 1Ph	1 pc	1,000.00 /pc	1,000.00
PVC Pipe	Ø3/4" x 10'	4 pc	150.00 /pc(s)	600.00
Estimated Charges				₱ 30,700.00

Location/s:	3RD FLOOR COMPUTER ROOM 1	Area:	33.75 sqm.
-------------	---------------------------	-------	------------

ACU #:	4	Unit Model:	KSM-IW25-WCT10M1M32	Unit Capacity/Type:	2.5HP Wall Mounted Inverter
--------	---	-------------	---------------------	---------------------	-----------------------------

Estimated Pipe Length = 59 ft

Estimated Royal Cord Length = 64 ft

Initial Charge ₱ 8,500.00

10ft Copper tube
10ft Royal Cord
Outdoor bracket Wall/Floor
Consumables
Testing and Commissioning

Installation Materials	Specification	Qty	Price per qty	Subtotal
Insulated Copper tube	1/2"Ø x 1/4"Ø	49 ft	₱ 350.00 /ft	₱ 17,150.00
Royal Cord (Comm wire)	2.0 sq.mm x 4c	54 ft	100.00 /ft	5,400.00
Royal Cord (Power Supply)	(#12) 3.5 sqmm. x 3c	5 ft	60.00 /ft	300.00
Circuit Breaker Weather Proof	30Amps / 1Ph	1 pc	1,000.00 /pc	1,000.00
PVC Pipe	Ø3/4" x 10'	4 pc	150.00 /pc(s)	600.00

Estimated Charges ₱ 32,950.00

Location/s:	3RD FLOOR COMPUTER ROOM2	Area:	33.75 sqm.
-------------	--------------------------	-------	------------

ACU #:	5	Unit Model:	KSM-IW25-WCT10M1M32	Unit Capacity/Type:	2.5HP Wall Mounted Inverter
--------	---	-------------	---------------------	---------------------	-----------------------------

Estimated Pipe Length = 64 ft

Estimated Royal Cord Length = 69 ft

Initial Charge ₱ 8,500.00

10ft Copper tube
10ft Royal Cord
Outdoor bracket Wall/Floor
Consumables
Testing and Commissioning

Installation Materials	Specification	Qty	Price per qty	Subtotal
Insulated Copper tube	1/2"Ø x 1/4"Ø	54 ft	₱ 350.00 /ft	₱ 18,900.00
Royal Cord (Comm wire)	2.0 sq.mm x 4c	59 ft	100.00 /ft	5,900.00
Royal Cord (Power Supply)	(#12) 3.5 sqmm. x 3c	5 ft	60.00 /ft	300.00
Circuit Breaker Weather Proof	30Amps / 1Ph	1 pc	1,000.00 /pc	1,000.00
PVC Pipe	Ø3/4" x 10'	5 pc	150.00 /pc(s)	750.00

Estimated Charges ₱ 35,350.00

Location/s:	4RTH FLOOR TEACHING HUB ROOM	Area:	21.60 sqm.
-------------	------------------------------	-------	------------

ACU #:	1	Unit Model:	KSM-IW25-WCT10M1M32	Unit Capacity/Type:	2.5HP Wall Mounted Inverter
--------	---	-------------	---------------------	---------------------	-----------------------------

Estimated Pipe Length = 41 ft

Estimated Royal Cord Length = 46 ft

Initial Charge ₱ 8,500.00

10ft Copper tube
10ft Royal Cord
Outdoor bracket Wall/Floor
Consumables
Testing and Commissioning

Installation Materials	Specification	Qty	Price per qty	Subtotal
Insulated Copper tube	1/2"Ø x 1/4"Ø	31 ft	₱ 350.00 /ft	₱ 10,850.00
Royal Cord (Comm wire)	2.0 sq.mm x 4c	36 ft	100.00 /ft	3,600.00
Royal Cord (Power Supply)	(#12) 3.5 sqmm. x 3c	5 ft	60.00 /ft	300.00
Circuit Breaker Weather Proof	30Amps / 1Ph	1 pc	1,000.00 /pc	1,000.00
PVC Pipe	Ø3/4" x 10'	3 pc	150.00 /pc(s)	450.00

Estimated Charges ₱ 24,700.00

Location/s:	4RTH FLOOR CLASS ROOM 6	Area:	*19.2 sqm.
-------------	-------------------------	-------	------------

ACU #:	2	Unit Model:	KSM-IW25-WCT10M1M32	Unit Capacity/Type:	2.5HP Wall Mounted Inverter
--------	---	-------------	---------------------	---------------------	-----------------------------

Estimated Pipe Length = 45 ft

Estimated Royal Cord Length = 50 ft

Initial Charge ₱ 8,500.00

10ft Copper tube
10ft Royal Cord
Outdoor bracket Wall/Floor
Consumables
Testing and Commissioning

Installation Materials	Specification	Qty	Price per qty	Subtotal
Insulated Copper tube	1/2"Ø x 1/4"Ø	35 ft	₱ 350.00 /ft	₱ 12,250.00
Royal Cord (Comm wire)	2.0 sq.mm x 4c	40 ft	100.00 /ft	4,000.00
Royal Cord (Power Supply)	(#12) 3.5 sqmm. x 3c	5 ft	60.00 /ft	300.00
Circuit Breaker Weather Proof	30Amps / 1Ph	1 pc	1,000.00 /pc	1,000.00
PVC Pipe	Ø3/4" x 10'	3 pc	150.00 /pc(s)	450.00

Estimated Charges ₱ 26,500.00

Location/s:	4RTH FLOOR CLASS ROOM 7	Area:	22.44 sqm.
-------------	-------------------------	-------	------------

ACU #:	3	Unit Model:	KSM-IW25-WCT10M1M32	Unit Capacity/Type:	2.5HP Wall Mounted Inverter
--------	---	-------------	---------------------	---------------------	-----------------------------

Estimated Pipe Length = 51 ft

Estimated Royal Cord Length = 56 ft

Initial Charge ₱ 8,500.00

10ft Copper tube
10ft Royal Cord
Outdoor bracket Wall/Floor
Consumables
Testing and Commissioning

Installation Materials	Specification	Qty	Price per qty	Subtotal
Insulated Copper tube	1/2"Ø x 1/4"Ø	41 ft	₱ 350.00 /ft	₱ 14,350.00
Royal Cord (Comm wire)	2.0 sq.mm x 4c	46 ft	100.00 /ft	4,600.00
Royal Cord (Power Supply)	(#12) 3.5 sqmm. x 3c	5 ft	60.00 /ft	300.00
Circuit Breaker Weather Proof	30Amps / 1Ph	1 pc	1,000.00 /pc	1,000.00
PVC Pipe	Ø3/4" x 10'	4 pc	150.00 /pc(s)	600.00

Estimated Charges ₱ 29,350.00

Location/s: 4rth	4RTH FLOOR COMPUTER ROOM1	Area:	54.00 sqm.
------------------	---------------------------	-------	------------

ACU #:	4	Unit Model:	KSM-IW25-WCT10M1M32	Unit Capacity/Type:	2.5HP Wall Mounted Inverter
--------	---	-------------	---------------------	---------------------	-----------------------------

Estimated Pipe Length = 60 ft

Estimated Royal Cord Length = 65 ft

Initial Charge ₱ 8,500.00

10ft Copper tube
10ft Royal Cord
Outdoor bracket Wall/Floor
Consumables
Testing and Commissioning

Installation Materials	Specification	Qty	Price per qty	Subtotal
Insulated Copper tube	1/2"Ø x 1/4"Ø	50 ft	₱ 350.00 /ft	₱ 17,500.00
Royal Cord (Comm wire)	2.0 sq.mm x 4c	55 ft	100.00 /ft	5,500.00
Royal Cord (Power Supply)	(#12) 3.5 sqmm. x 3c	5 ft	60.00 /ft	300.00
Circuit Breaker Weather Proof	30Amps / 1Ph	1 pc	1,000.00 /pc	1,000.00
PVC Pipe	Ø3/4" x 10'	5 pc	150.00 /pc(s)	750.00

Estimated Charges ₱ 33,550.00

Location/s: 4RTH FLOOR COMPUTER ROOM 2 Area: 54.00 sqm.

ACU #: 5 Unit Model: KSM-IW25-WCT10M1M32 Unit Capacity/Type: 2.5HP Wall Mounted Inverter

Estimated Pipe Length = 55 ft

Estimated Royal Cord Length = 60 ft

Initial Charge ₱ 8,500.00

10ft Copper tube
10ft Royal Cord
Outdoor bracket Wall/Floor
Consumables
Testing and Commissioning

Installation Materials	Specification	Qty	Price per qty	Subtotal
Insulated Copper tube	1/2"Ø x 1/4"Ø	45 ft	₱ 350.00 /ft	₱ 15,750.00
Royal Cord (Comm wire)	2.0 sq.mm x 4c	50 ft	100.00 /ft	5,000.00
Royal Cord (Power Supply)	(#12) 3.5 sqmm. x 3c	5 ft	60.00 /ft	300.00
Circuit Breaker Weather Proof	30Amps / 1Ph	1 pc	1,000.00 /pc	1,000.00
PVC Pipe	Ø3/4" x 10'	4 pc	150.00 /pc(s)	600.00

Estimated Charges ₱ 31,150.00

Location/s: 5TH FLOOR WORKING AREA Area: 31.50 sqm.

ACU #: 1 Unit Model: KSM-IW20-WCT10M1M32 Unit Capacity/Type: 2.0HP Wall Mounted Inverter

Estimated Pipe Length = 95 ft

Estimated Royal Cord Length = 100 ft

Initial Charge ₱ 8,500.00

10ft Copper tube
10ft Royal Cord
Outdoor bracket Wall/Floor
Consumables
Testing and Commissioning

Installation Materials	Specification	Qty	Price per qty	Subtotal
Insulated Copper tube	1/2"Ø x 1/4"Ø	85 ft	₱ 350.00 /ft	₱ 29,750.00
Royal Cord (Comm wire)	2.0 sq.mm x 4c	90 ft	100.00 /ft	9,000.00
Royal Cord (Power Supply)	(#12) 3.5 sqmm. x 3c	5 ft	60.00 /ft	300.00
Circuit Breaker Weather Proof	30Amps / 1Ph	1 pc	1,000.00 /pc	1,000.00
PVC Pipe	Ø3/4" x 10'	8 pc	150.00 /pc(s)	1,200.00

Estimated Charges ₱ 49,750.00

Location/s: 5TH LIBRARY MEZZANINE Area: 31.50 sqm.

ACU #: 2 Unit Model: KSM-IW25-WCT10M1M32 Unit Capacity/Type: 2.5HP Wall Mounted Inverter

Estimated Pipe Length = 23 ft

Estimated Royal Cord Length = 28 ft

Initial Charge ₱ 8,500.00

10ft Copper tube
10ft Royal Cord
Outdoor bracket Wall/Floor
Consumables
Testing and Commissioning

Installation Materials	Specification	Qty	Price per qty	Subtotal
Insulated Copper tube	1/2"Ø x 1/4"Ø	13 ft	₱ 350.00 /ft	₱ 4,550.00
Royal Cord (Comm wire)	2.0 sq.mm x 4c	18 ft	100.00 /ft	1,800.00
Royal Cord (Power Supply)	(#12) 3.5 sqmm. x 3c	5 ft	60.00 /ft	300.00
Circuit Breaker Weather Proof	30Amps / 1Ph	1 pc	1,000.00 /pc	1,000.00
PVC Pipe	Ø3/4" x 10'	1 pc	150.00 /pc(s)	150.00

Estimated Charges ₱ 16,300.00

Location/s: STH FLOOR AIRLINE SIMULATION LAB Area: 8.00 sqm.

ACU #: 3 Unit Model: KSM-IW25-WCT10M1M32 Unit Capacity/Type: 2.5HP Wall Mounted Inverter

Estimated Pipe Length = 15 ft

Estimated Royal Cord Length = 20 ft

Initial Charge

₱ 8,500.00

10ft Copper tube
10ft Royal Cord
Outdoor bracket Wall/Floor
Consumables
Testing and Commissioning

Installation Materials	Specification	Qty	Price per qty	Subtotal
Insulated Copper tube	1/2"Ø x 1/4"Ø	5 ft	₱ 350.00 /ft	₱ 1,750.00
Royal Cord (Comm wire)	2.0 sq.mm x 4c	10 ft	100.00 /ft	1,000.00
Royal Cord (Power Supply)	(#12) 3.5 sqmm. x 3c	5 ft	60.00 /ft	300.00
Circuit Breaker Weather Proof	30Amps / 1Ph	1 pc	1,000.00 /pc	1,000.00
PVC Pipe	Ø3/4" x 10'	* pc	150.00 /pc(s)	
Estimated Charges				₱ 12,550.00

Total Estimated Charges ₱ 684,650.00

INSTALLATION NOTE:

- 1.Mechanical Plans ,Permits,Electrical permit not included.
- 2.Deflector,Masonry,carpentry,chipping & plastering ,finishing & restoration are not included in the installation
- 3.Air conditioning drain line and electrical power supply should be provided by the customer's contractor.

Installation Warranty

One (1) Yr warranty for Parts & service

5yrs warranty for compressor

Mode of Payment

50% Down payment before installation start

50% after work completion

Cash or Bank Transfer

Bank Details: Metro Bank

Account name: Jerico R. De vera

Account #: 3453345441418

Gcash account # 09060972751

Total Estimated Charges: 684,650.00
Discount % 3

GRAND TOTAL ₱664,110.5

Prepare by:

Monaliza A. Pepito


Jerico R. De Vera:

Owner

CONFORME

Signature Over Printed Name

Date: _____

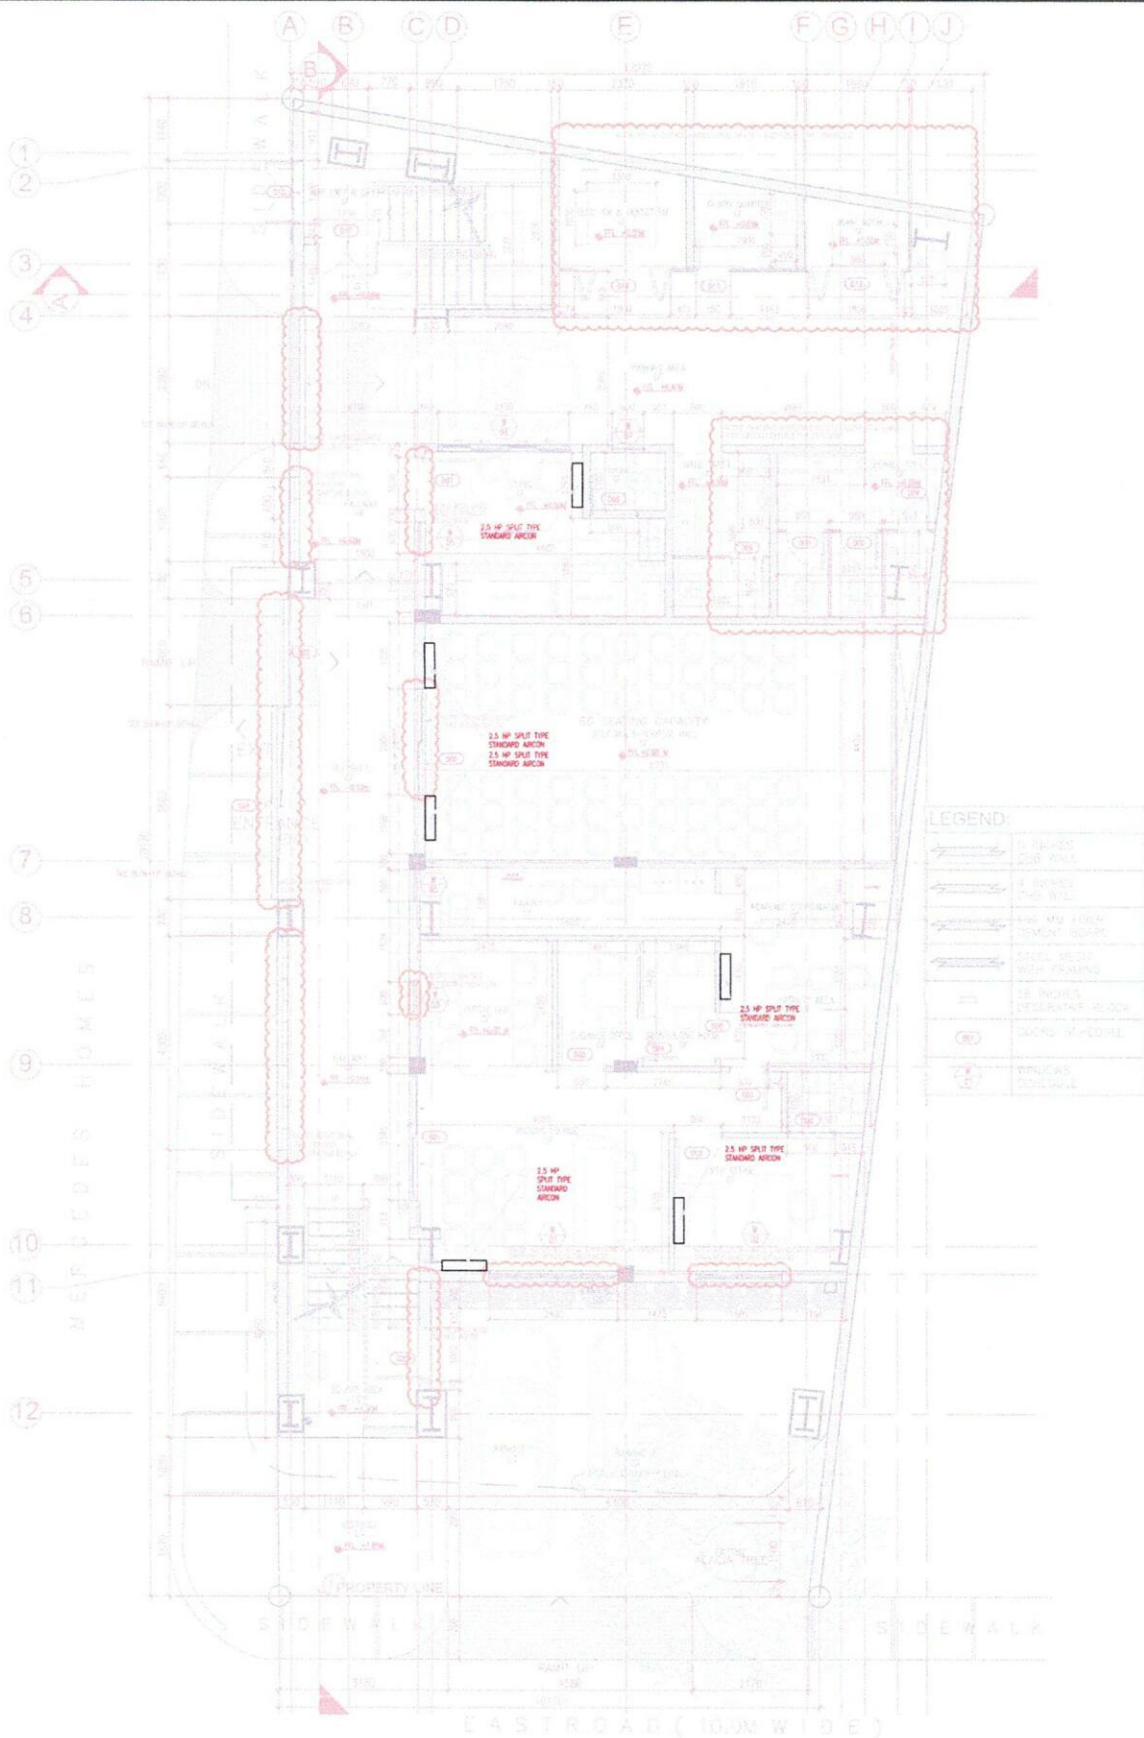

SHOP DRAWINGS OF ICCT-ANGONO


APPROVED BY:

DARWIN DULAY
Vice President, SPAMO

AR. JOHN PAUL MONTERO
Assistant Manager, PMT

NOTED BY:

ENGR. JETSON BALUCON
Engineering Head, PMT

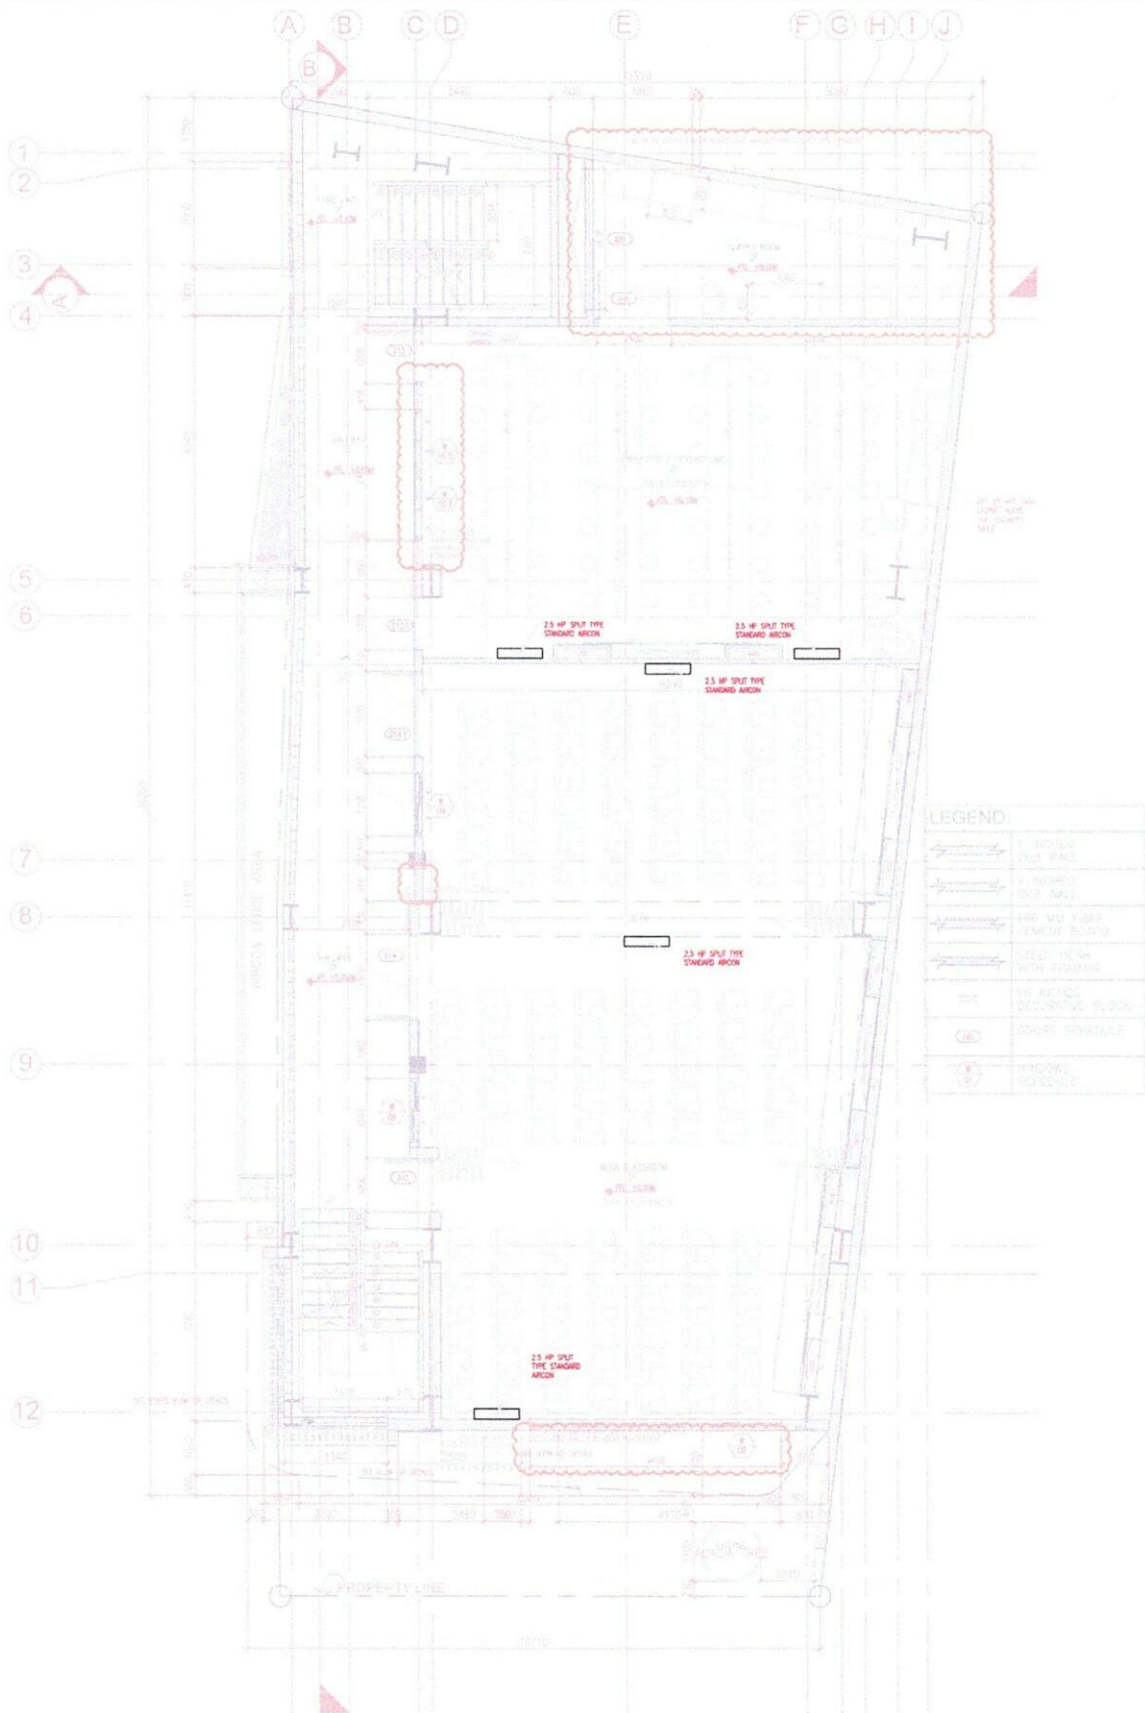

SECOND FLOOR PLAN
 A1-003 SCALE 1:100M

SHOP DRAWINGS OF ICCT-ANGONO


APPROVED BY:

DARWIN DULAY
Vice President, SPAMO

AR. JOHN PAUL MONTERO
Assistant Manager, PMT

NOTED BY:

ENGR. JETSON BALUCON
Engineering Head, PMT

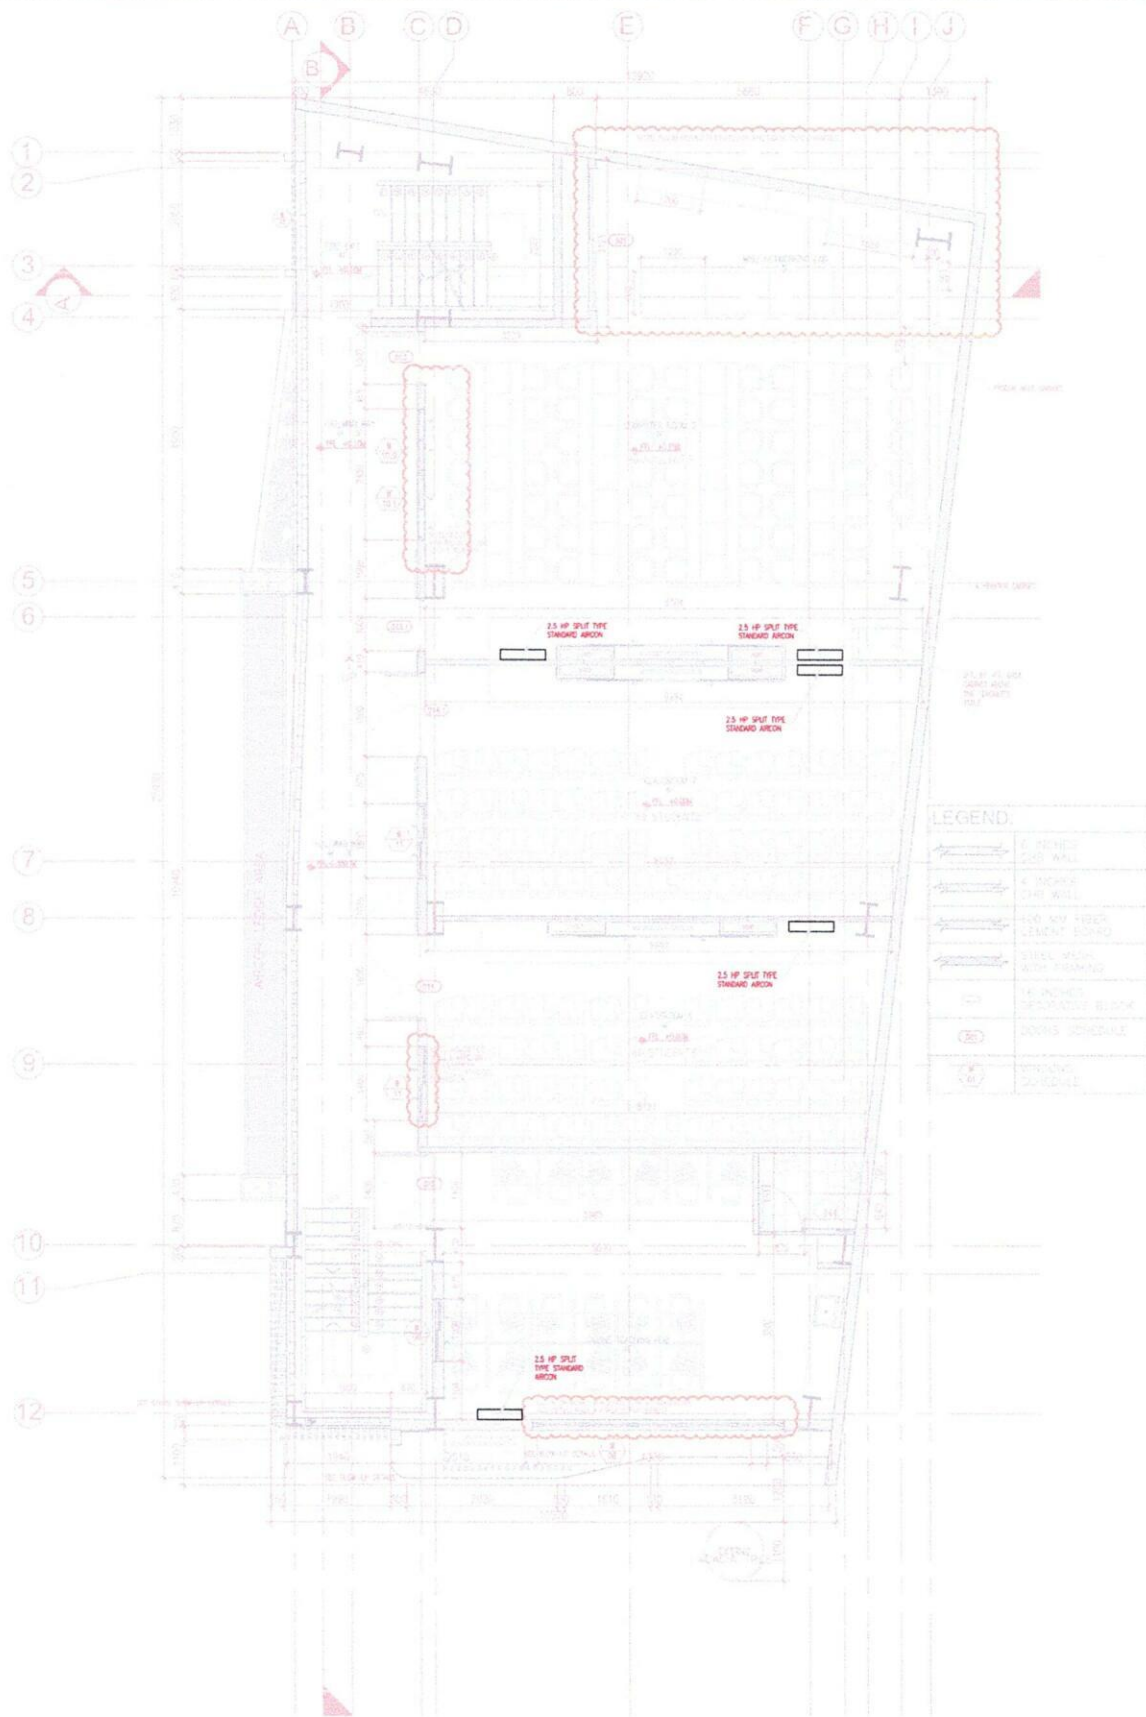

FOURTH FLOOR PLAN

**SHOP DRAWINGS OF
ICCT-ANGONO**

APPROVED BY:

DARWIN DULAY
Vice President, SPAMCO

AR. JOHN PAUL MONTERO
Assistant Manager, PMT

NOTED BY:

ENGR. JETSON BALUCON
Engineering Head, PMT

