



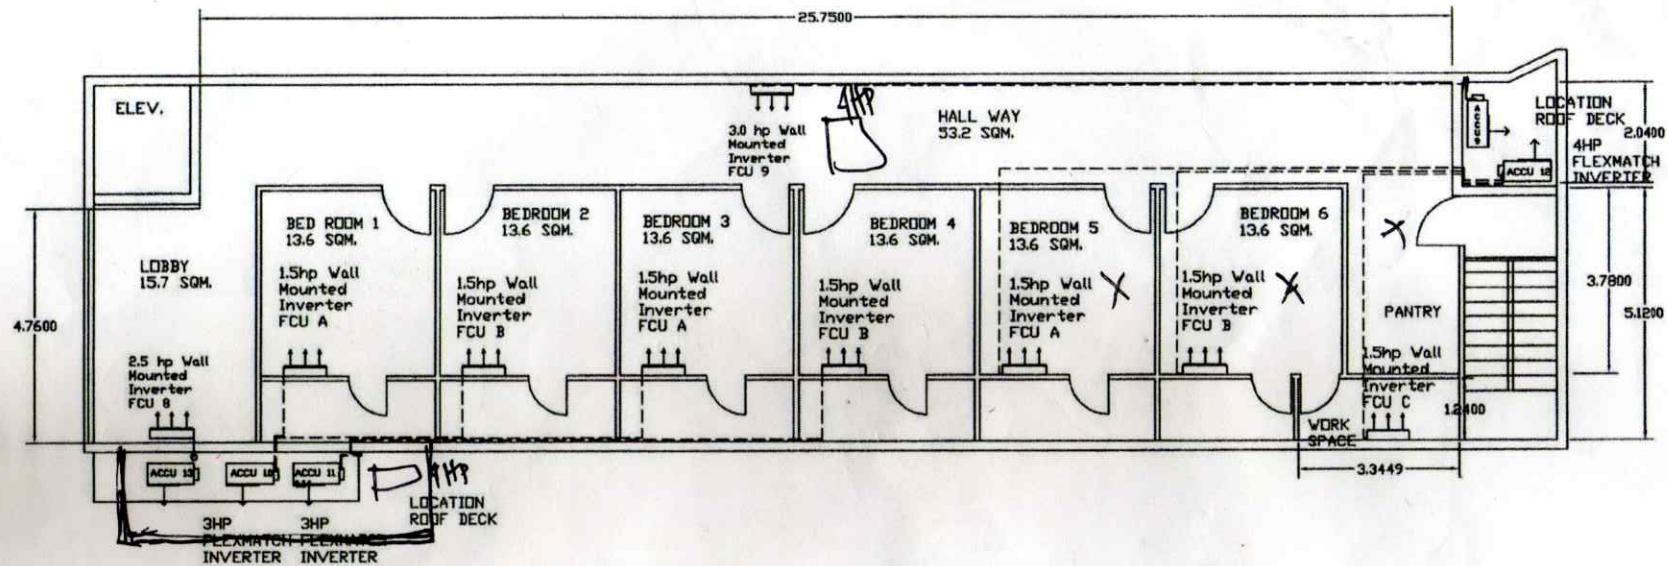

5TH FLOOR

40ft - WM

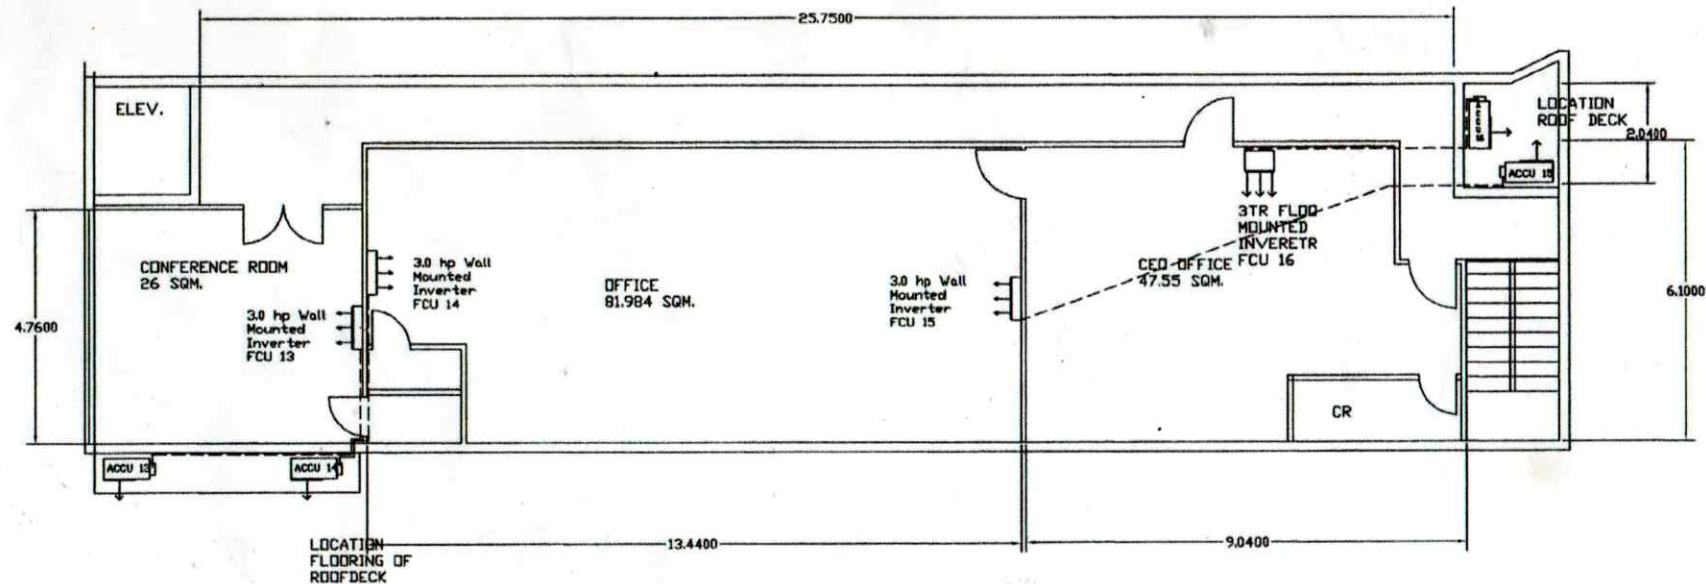

ROOF DECK