


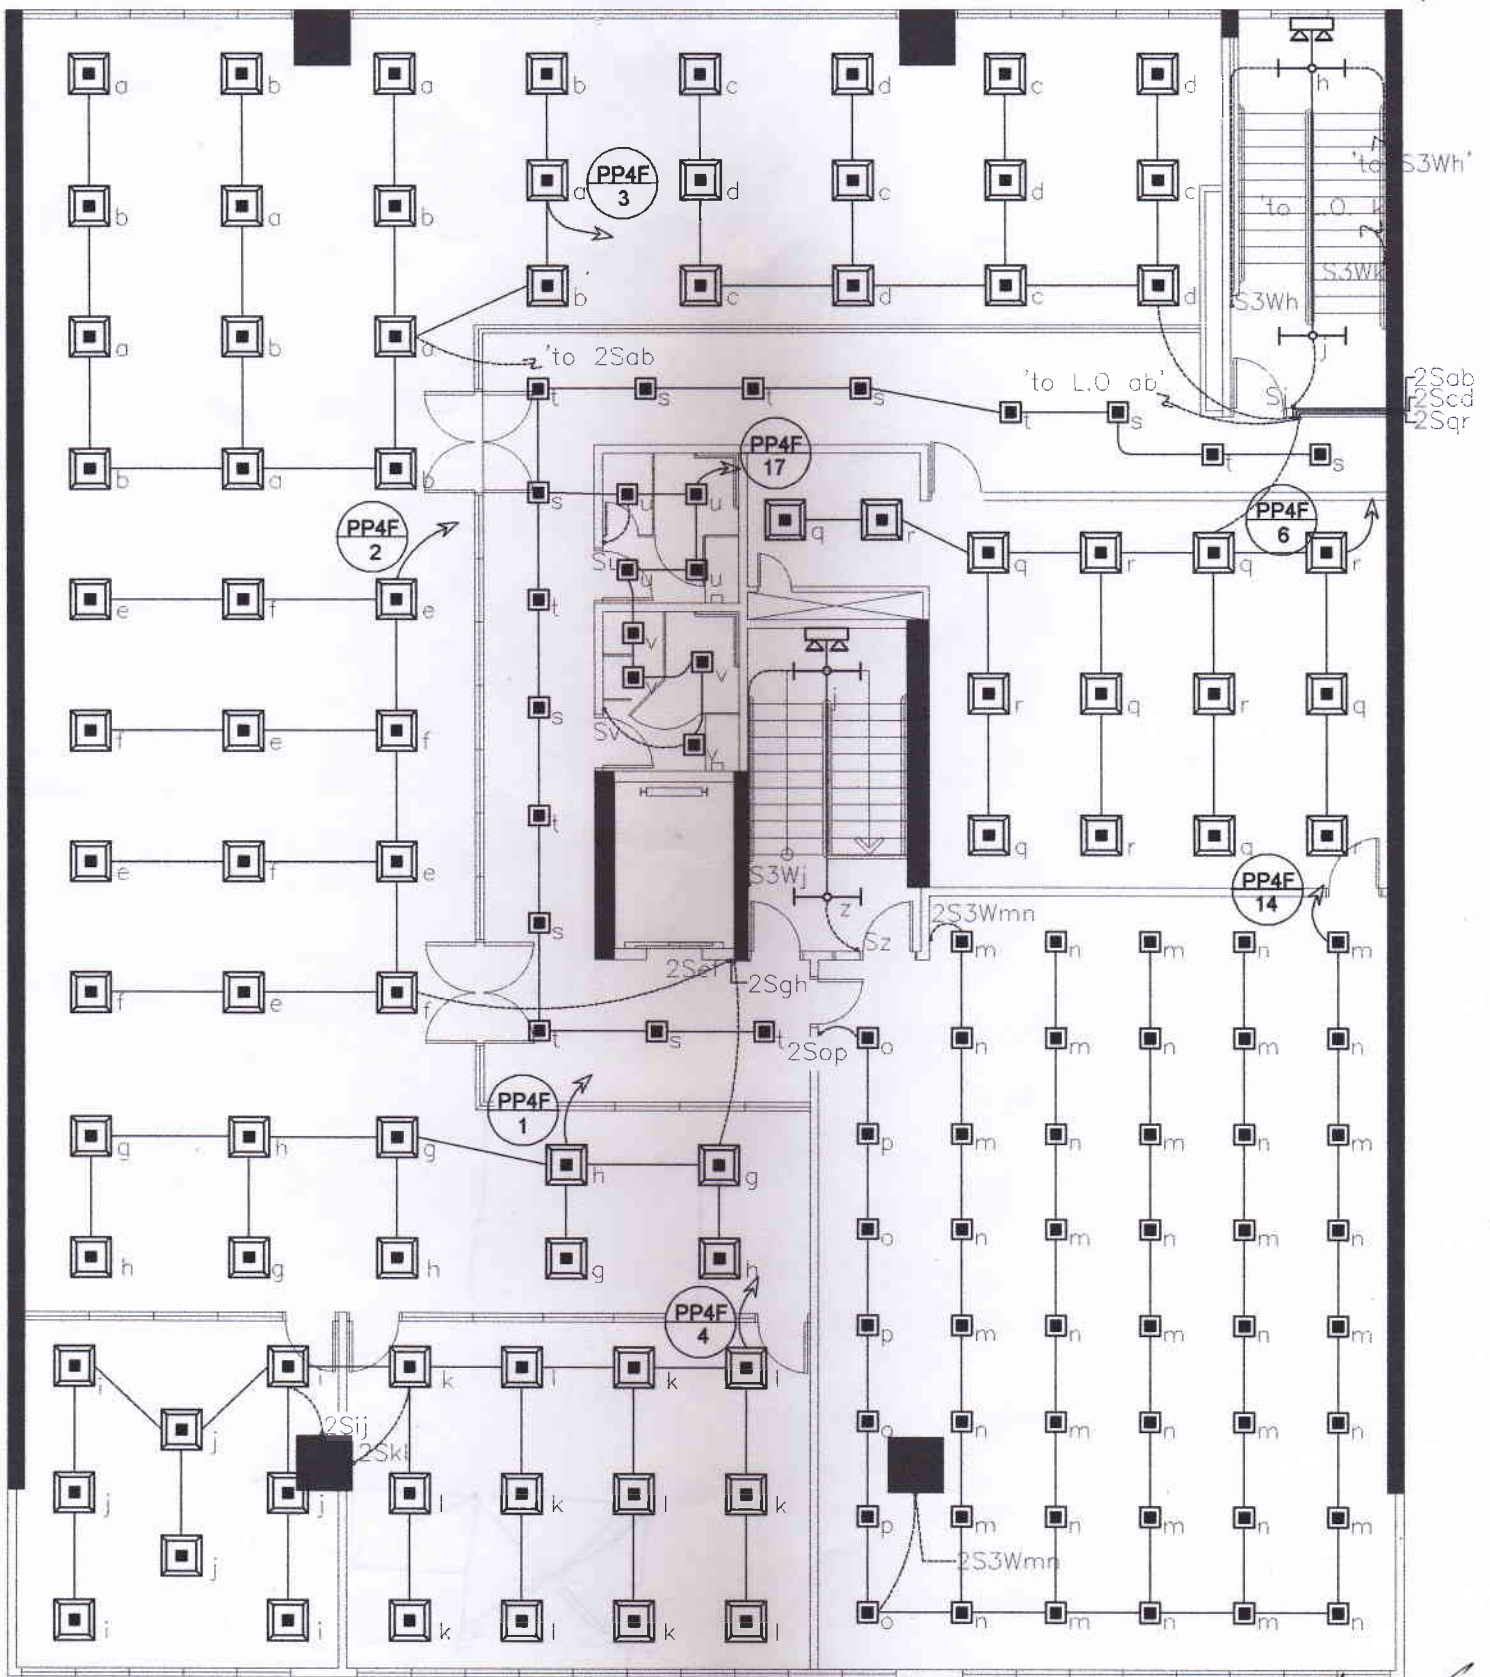

FOURTH FLOOR

OK.

[Signature]
09/18/17